



Installation Manual

Metric Freeform Residential Swimming Pool

Radiant
A Latham Pool Company

IMPORTANT SAFETY INFORMATION

WARNING: DO NOT DIVE OR JUMP. IT IS NOT DESIGNED FOR DIVING OR JUMPING. YOUR POOL IS APPROXIMATELY 4' DEEP. IF YOU DIVE OR JUMP INTO YOUR POOL YOU RUN THE RISK OF PERMANENT INJURY OR DEATH.

Enclosed in the liner box is the safety envelope. The safety stickers must be installed as per instructions. Failure to properly install warning labels will void warranty. Alert all visitors and family of the risks associated with jumping and/or diving and point out all warning labels supplied. Failure to mount these safety labels may subject you to substantial liability in case of injury.

Your pool is designed for years of pleasurable, safe family fun. However, when used incorrectly, a swimming pool can be dangerous. To ensure your pool is used safely you must observe the following safety precautions:

1. Do not dive, do not jump, no rough play, no running or pushing.
2. Do not walk on the top rail without deck and fence. It can be slippery and is not a walkway.
3. Be sure to install all safety labels provided with your pool according to the safety instructions.
4. Keep a 50' safety rope with a flotation buoy with an outside diameter of 15" accessible in a prominent area by your pool.
5. Post near all entrances to the pool area a list of telephone numbers for the following:
 - a. Local police
 - b. Local fire department
 - c. Local rescue unit
 - d. Local ambulance service
 - e. Local hospital
 - f. 911 emergency number, if available
6. Provide fencing or an enclosure which is independent of the house as a closure around the entire pool area. The fencing must be made of durable material, a minimum of 4' high from ground level and with closures with self-latching locks to make the pool inaccessible to toddlers and uninvited guests. Make sure the gate is always closed. Be sure to follow local building code requirements for load capacity and fencing if using an aftermarket or home built deck.
7. Check with your local town or municipality in regard to obtaining a building permit and/or an electrical permit. The installer shall follow the regulations for set backs, barriers, devices and other conditions.
8. All electrical outlet connections should be a minimum of 5' from the outside perimeter of the wall of the pool. From 5'-10' there should be either a fixed connection (outlet box) or twist lock connection with a GFCI. Connect power cords to a 3-wire grounding-type outlet only.
9. Severe electrical shock could result if you install your pump or filter on a deck. They could fall into the water causing severe shock or electrocution. Do not install on a deck or other surface at, above or slightly below the top ledge of the pool.
10. Do not sit, stand or climb on the pump and filter or any part of the pool structure. Components such as the filtration system, pumps and heater must be positioned so as to prevent their being used as a means of access to the pool by young children.
11. Never drink alcoholic beverages or use any intoxicants which could hinder your judgment and reflexes.
12. Never use the pool alone. All children must be supervised continuously.
13. Do not use pool if bottom is not clearly visible. At night, sufficient lighting must be available. It is the pool owners' sole responsibility to provide adequate lighting for the pool bottom, safety signs and walkways, which exceeds minimum standards of the IES of North America.
14. Be sure that all toys, chairs and tables or similar objects that a young child could climb on be at least 4' from the pool.
15. Do not use pool during electrical or rain storms.
16. See available Association of Spa and Pool Professionals (APSP) publications for more tips on pool safety.

INTRODUCTION

The Installation of the Radiant Metric Series Freeform pool is not hard, nor complicated. Although, installation conditions might differ from this guide, it is important to consult with the manufacturer before making any changes that might disturb the integrity of the pool. Failure to follow these instructions will void all warranties. Read and follow all manufacturers' instructions including accessories such as pumps, filters, skimmers prior to starting.

Radiant Pools uses the latest, patented technology and is covered by U.S. Patent No. 9,890,547, 'Pool Skimmer Mounting Arrangements'; U.S. Patent No. 830,012, 'Pool Skimmer Mounting Wall Insert'; U.S. Patent No. 10,006,215, 'Swimming Pool Coping Arrangements'.

Before you start, check your packing list to confirm that you have the correct number of parts and components. The manufacturer reserves the right to revise, change or modify construction of its pools. See packing list for pool components included for your pool. If there are any missing or damaged components, please contact your retailer for replacement.

While all Radiant pools are designed to meet or exceed industry recommended safety standards (*ANSI/APSP-4 and 5 American National Standards for Residential Inground Swimming Pools*), special attention must be paid to all installation procedures that the installer performs and controls. Spend time to ensure that the entire pool framework is **perfectly level and square**. Unlevel pools place extreme pressures on the pool walls. An earth mound or pool cove must also be installed. This keeps the pool liner from creeping out from under the pool wall. Be sure to follow these instructions. Improperly installed pools can rupture, allowing thousands of gallons of water to rush out, causing extensive property damage and injury to anyone in its path. As with any major home project, a homeowner is responsible for following all local laws, ordinances and codes. Electrical grounding of swimming pool is required. National and local codes must be followed. A checklist is provided below as a guide for these considerations.

✓ HOMEOWNER CHECKLIST	
	Obtain building permit if required.
	Local building and zoning requirements
	Electrical and Grounding requirements
	Have Ground Tested for Stray Electricity
	Proper Backfill and Drainage
	Fencing requirements
	Backwash (waste water) requirements
	Check availability of utilities.
	Call before you dig (www.digsafe.com)

With proper installation, care and maintenance, this Radiant Metric Series Freeform Residential Swimming Pool from Radiant Pools will provide a lifetime of fun and relaxation for the homeowner.

Radiant Pools offers a non-prorated, lifetime guarantee on the entire pool against manufacturing defects. Walls, structural supports and channels are guaranteed against defects due to faulty workmanship or defects due to manufacturing for as long as you own your home. Compare our warranty with any other pool. Engineering, innovation and efficiency make the difference.

IMPORTANT: BEFORE YOU BEGIN


The selection and preparation of the pool site is your responsibility. The manufacturer can only suggest the proper techniques, indicate the important considerations and emphasize the precautions and cannot be held responsible for damages to your pool that may result from failure to carefully follow all pool specifications.

All Radiant Pool components are engineered to provide a precise fit. It is very important to handle all components with care. Prior to assembly, all pool components should be free of sand, mud, dirt and debris of any kind.

We recommend a small broom or shop-vac to maintain a clean track system throughout the installation process. In addition we recommend a damp cloth be available in the event that any dirt or debris finds its way to the panel surface.

TOOLS NEEDED

Tape measure, 100ft.

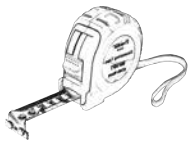

Orange Marking
Spray Paint





Metal File





Transit/Laser Level

Pool trowel

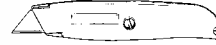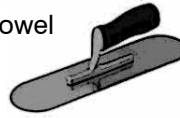

Utility Knife

Hose with spray nozzle

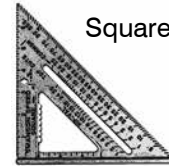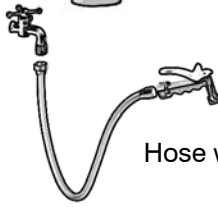

Square



String

Level



Duct Tape



Step Drill Bit



Cloth rag



Cooking Spray



Rubber Mallet

Long handled
pointed shovel



Short handle
square shovel



Socket Set




Hacksaw

Pick or
Mattock



9/16" Open End Wrench

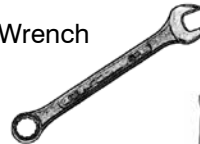

Power Drill



5/16" Hex nut
driver bit




Screwdrivers,
Flathead and Phillips



7/16" and 1/8" Drill bits



Tamper,
10 or 12 in. Square

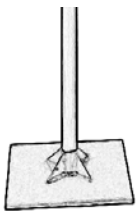

14" Channel Locks




Extension Cord



PVC Pipe Cutter



Rake

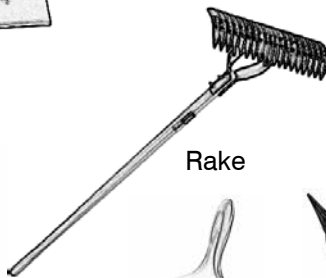

Foam
Sealant
(Great Stuff)



Shop Vac



Masonry Sand



Hand Broom



Tin Snips



Wheelbarrow




Rebar




Soft bristle broom



8" Concrete Block

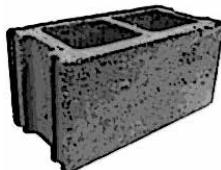

2" Patio Block

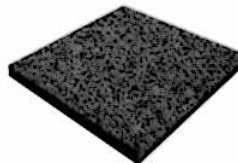

POOL COMPONENTS CHECKLIST


PART DESCRIPTION	14 x 24	16 x 26	18 x 30	20 x 33
WALL PANELS: STANDARD END PANELS:	(7) 7' 2 3/4"	(9) 6' 2 3/4"	(9) 7' 1 3/8"	(9) 8' 0 1/8"
WALL PANELS: REVERSE RADIUS:	(4) 3' 0 1/2"	(4) 2' 9 1/2"	(4) 3' 2 5/8"	(4) 3' 7 7/8"
BUTTRESS AFRAMES	7	7	7	7
INSTALLATION MANUAL	1	1	1	1
FREEFORM METRIC HARDWARE BUNDLE:	1	1	1	1
SHORT SPLINES 5 3/4"	28	28	28	28
40½" EXTENDED (T) SPLINES	14	14	14	14
ST. PANEL CONNECTOR	7	7	7	7
A-FRAME COVER KIT (set of 7)	1	1	1	1
COPING KIT	1	1	1	1
SKIMMER AND ADAPTER KIT	1	1	1	1
LINER	1	1	1	1
REQUIRED COMPONENTS NOT INCLUDED IN POOL KIT:				
2" x 8" x 16" PATIO BLOCK	4	6	6	6
8" x 8" x 16" CONCRETE BLOCK	10	10	10	10
CLEAN SAND FOR UNDER LINER	2.25 yds	2.5 yds	3.25 yds	4 yds
CONCRETE FOOTER MIX (AG INSTALL)	3.75 yds	3.75 yds	3.75 yds	4 yds
CONCRETE COLLAR MIX (26"+ SEMI-IG INSTALL)	4 yds	4 yds	4.5 yds	5 yds
CONCRETE COLLAR MIX (IG INSTALL)	4.5 yds	4.5 yds	5 yds	5.5 yds

Note: If any portion of your Radiant Metric Series Pool is more than 26" inground please refer to the inground installation instructions starting on page 27.

IMPORTANT NOTE:

Do not allow splines or compressions seams to come in contact with sand or other debris as this will cause difficulty with installation. We recommend a small dust broom or damp cloth be available in the event that any dirt or debris finds its way to these parts.

METRIC SERIES FREEFORM POOL COMPONENTS

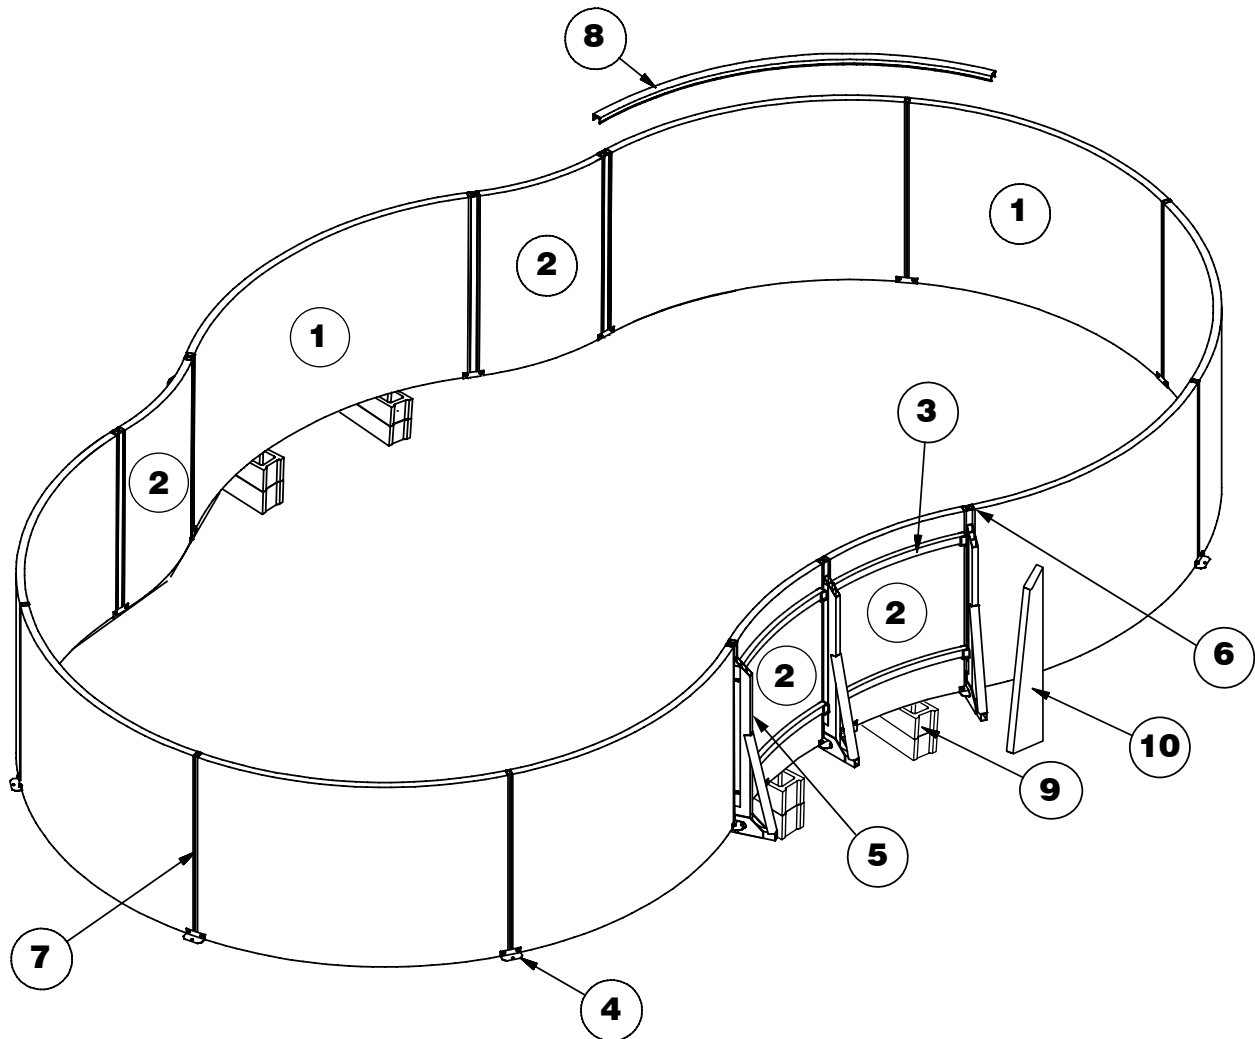

Drawings are for illustrative purposes and are not to scale.

#	COMPONENT
1	Radius Wall Panel
2	Reverse Radius Wall Panel
3	Structural Bracing - for Reverse Radius Wall Panels
4	Anchor Plates - Add stability and alignment to radius wall panels
5	A-Frames & Extended Splines - imbedded in concrete for stability
6	Panel Connector
7	Standard Splines - Used at curved panel joints to join walls together
8	Standard Metric Coping - Secures liner & gives finished appearance
9	8"x8"x16" Concrete Block
10	A-Frame Shroud Cover

SELECTING POOL LOCATION

The selection and preparation of the pool site is your responsibility. The manufacturer can only suggest the proper techniques, indicate the important considerations, emphasize the precautions, and cannot be held responsible for damages to your pool that may result from failure to carefully follow all pool specifications.


1. The surface on which your pool will stand must be absolutely level and solid. This condition should extend 2' beyond the actual pool area all around. The best surface is bare solid earth free from stones, roots and other sharp objects.



2. Allow plenty of play area around the pool. Fit the location into your landscaping plans.
3. The pool site must be accessible to electrical and water supply and should allow for disposal of great quantities of water when the pool is drained. All electric outlets within 10' must be GFI protected.

4. Do not set up your pool in hilly areas or areas with poor drainage.


For Semi-Inground Installations: The site of installation must accommodate an efficient drainage system to minimize the impact of heavy rain and high ground water conditions.

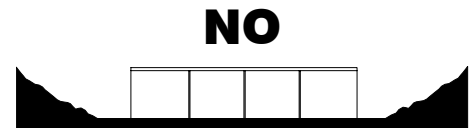


5. When installing your pool on a solid level surface, it is imperative that you protect your pool and liner from chemicals and other foreign matter contained in the surface. Do not install your pool on peat moss, tar paper, roots, sticks, gravel or chemically treated or contaminated soil not approved for pool use. Any or all of these surfaces can ruin your pool and liner and will void your warranty. To prevent stones or other foreign material from damaging the liner it is recommended to build a 2" to 3" base of clean washed masonry sand or other suitable base material inside the entire pool.

6. If ants or termites are prevalent in your area, have soil treated with insecticides and allow sufficient time for them to dissipate before continuing with pool installation.

7. Do not set up your pool under trees or under overhead wires.

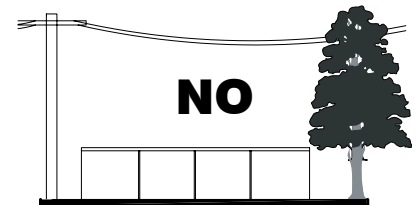

8. Do not set up your pool near any existing structure such as your house, garage, etc., as this condition may compel diving or jumping into your pool which could result in permanent injury or death. You must check with your local municipality for all appropriate ordinances and regulations.

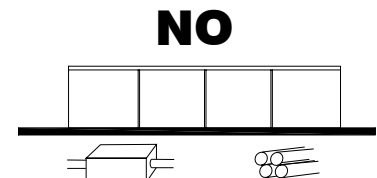


9. Do not set up your pool on or near any septic system or underground utilities.

LAYOUT WITH LAWN TEMPLATE

1. Open and stretch Lawn template over area where pool is to be installed.
2. Draw or paint outline of pool.
3. Mark trench beginning and ending points by measuring 1' from center of outside A-Frames.
4. Mark patio block locations for pool ends. Two on each end of the 14x24, three for the 16x26, 18x30 & 20x33.
5. Remove lawn template
6. Mark a line 14" inside and outside of the pool outline from trench end to trench end.
7. Level ground of pool outline, include over dig of 12" at ends of pool.
8. Dig trench areas 14" below grade of pool (Benchmark).

TRENCH LAYOUT

POOL SIZE	FOOTPRINT A-B B-C	RADIUS POOL ENDS	TRENCH WIDTH	TRENCH DEPTH
14' x 24'	24'3-7/8" x 14'1-3/8"	6'R	28"	14"
16' x 26'	25'9" x 15'4-1/2"	7'R	28"	14"
18' x 30'	29'5" x 17'6-7/8"	8'R	28"	14"
20' x 33'	33'1" x 19'9-1/8"	9'R	28"	14"

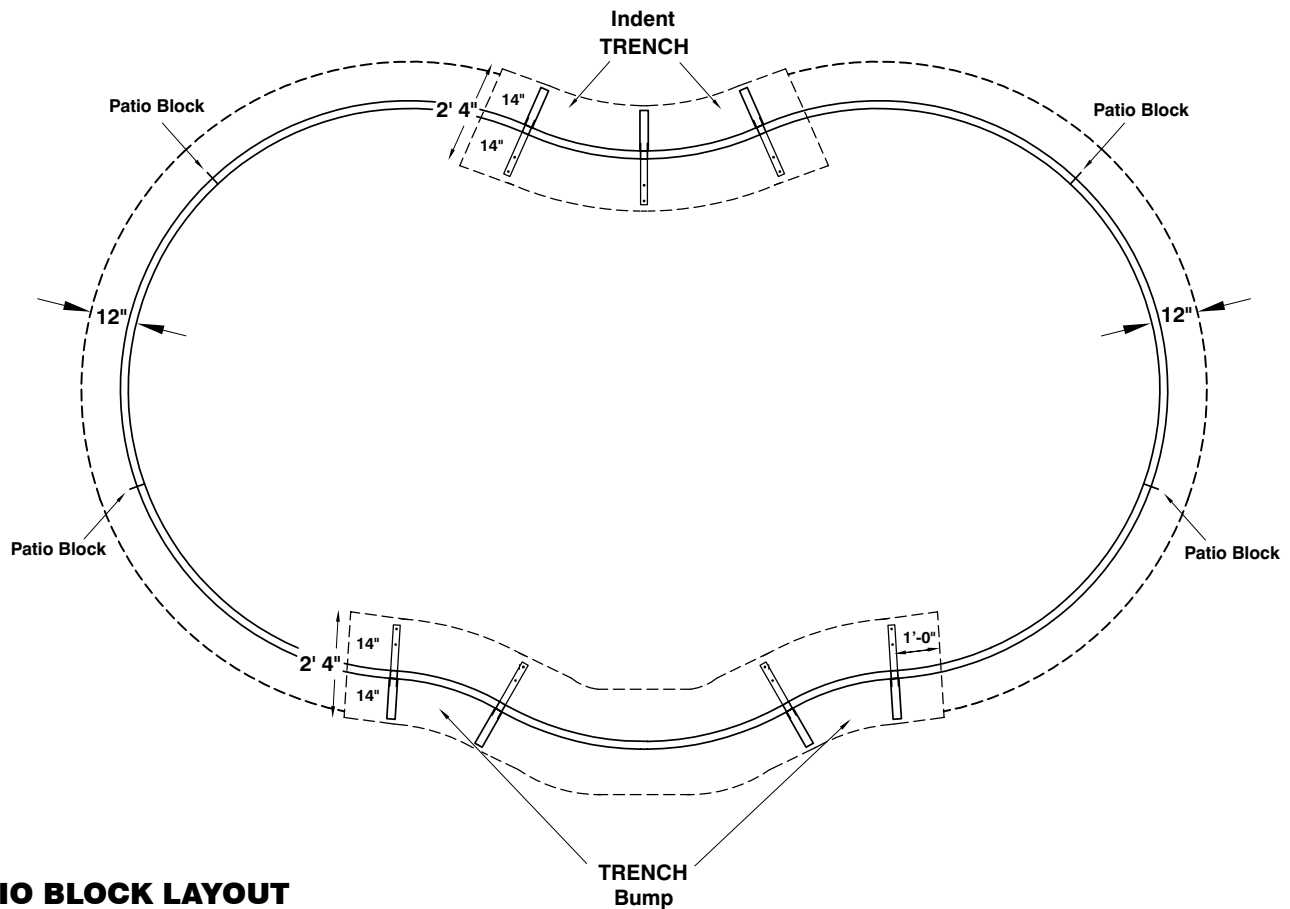

PATIO BLOCK LAYOUT WITH LAWN TEMPLATE


1. Locate marks made for patio block locations with template.
(2 each end for the 14x24 and 3 at each end for the 16x26, 18x30 and the 20x33.)
2. Center a block over each of the marks, half in and half out of the pool outline.
3. Top of blocks should be even and level with your pool benchmark.

ALTERNATE LAYOUT (NO TEMPLATE)


POOL LAYOUT

1. Establish pool footprint with A B C D Rectangle.
2. Find points E, F, G, H, J and K.
3. Swing arcs from these points to create and paint an outline of the pool.


14' X 24' LAYOUT

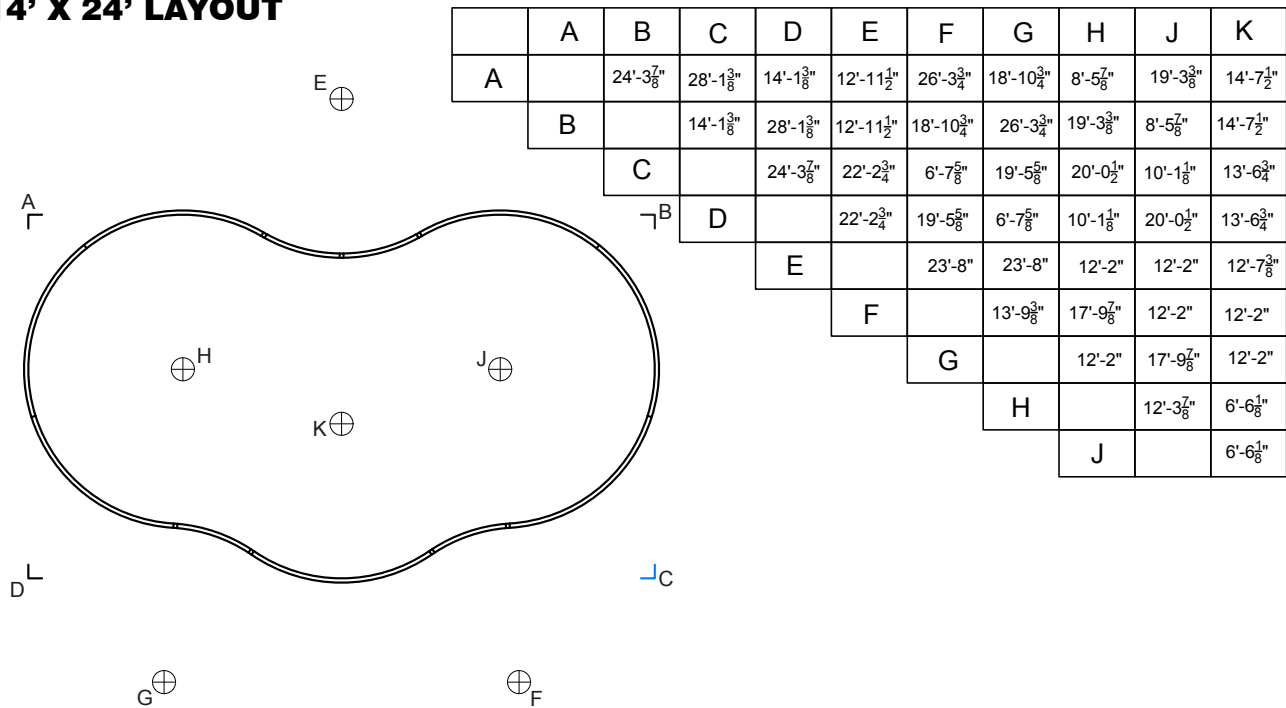

16' X 26' LAYOUT

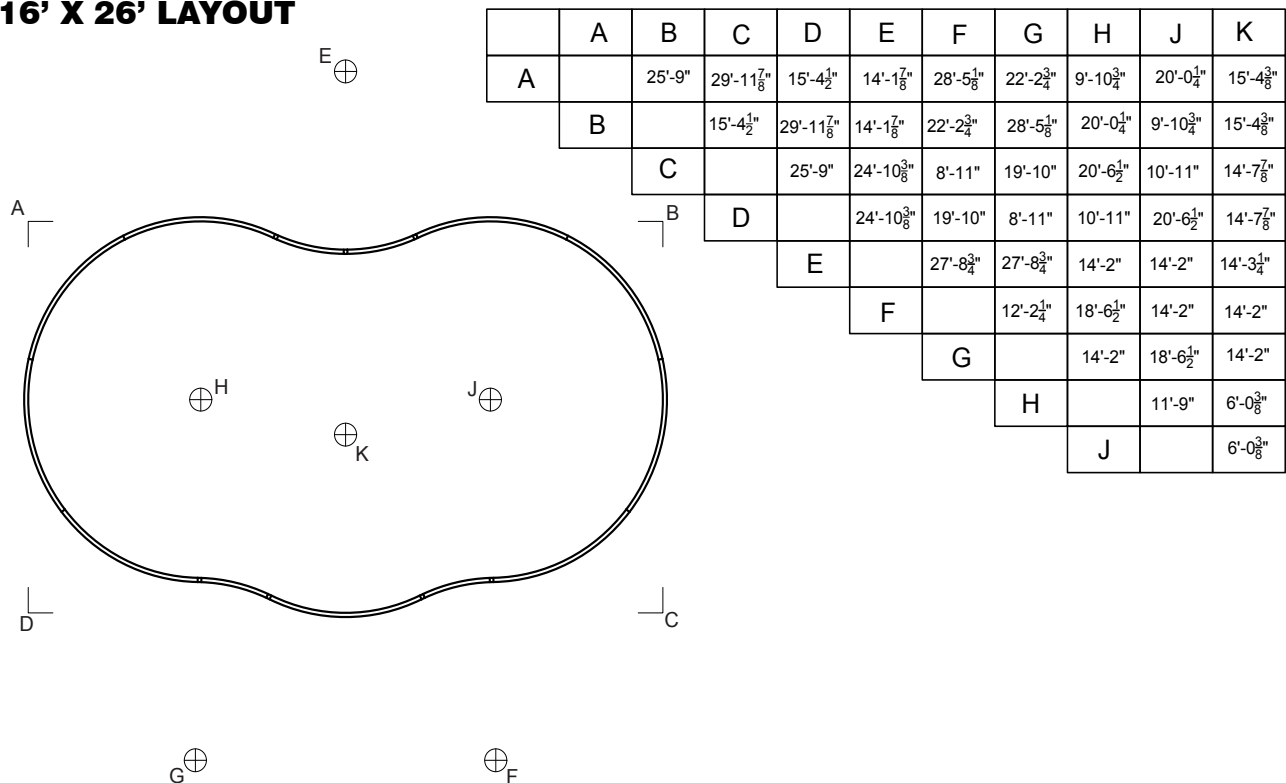


ALTERNATE LAYOUT (NO TEMPLATE)

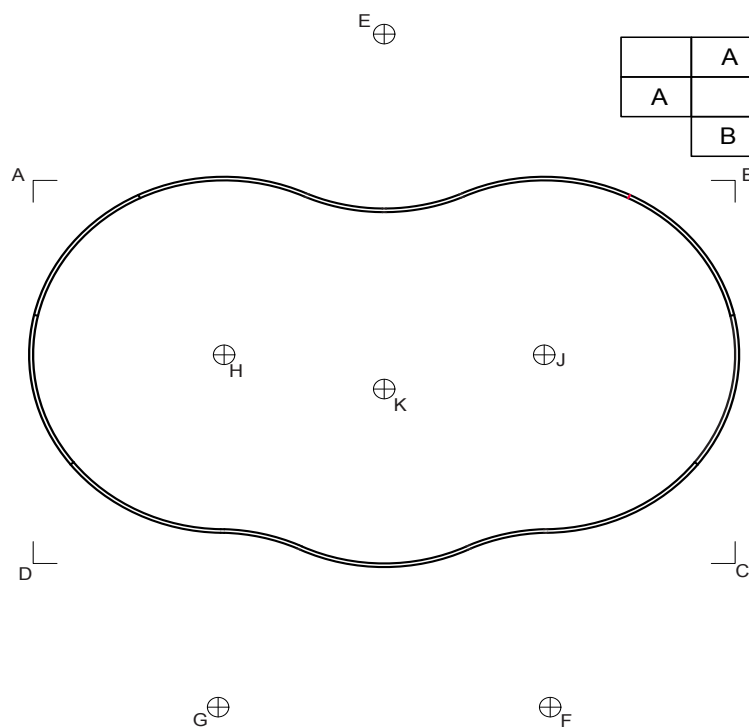

	A	B	C	D	E	F	G	H	J	K
A		29'-5"	34'-3 $\frac{1}{8}$ "	17'-6 $\frac{7}{8}$ "	16'-2"	32'-5 $\frac{3}{8}$ "	25'-4 $\frac{1}{2}$ "	11'-3 $\frac{3}{4}$ "	22'-10 $\frac{1}{4}$ "	17'-6 $\frac{1}{2}$ "
B			17'-6 $\frac{7}{8}$ "	34'-3 $\frac{1}{8}$ "	16'-2"	25'-4 $\frac{1}{2}$ "	32'-5 $\frac{3}{8}$ "	22'-10 $\frac{1}{4}$ "	11'-3 $\frac{3}{4}$ "	17'-6 $\frac{1}{2}$ "
C				29'-5"	28'-4 $\frac{5}{8}$ "	10'-2 $\frac{1}{8}$ "	22'-7 $\frac{3}{4}$ "	23'-5 $\frac{1}{2}$ "	12'-5 $\frac{3}{4}$ "	16'-8 $\frac{7}{8}$ "
D					28'-4 $\frac{5}{8}$ "	22'-7 $\frac{3}{4}$ "	10'-2 $\frac{1}{8}$ "	12'-5 $\frac{3}{4}$ "	23'-5 $\frac{1}{2}$ "	16'-8 $\frac{7}{8}$ "
E						31'-7 $\frac{3}{4}$ "	31'-7 $\frac{3}{4}$ "	16'-2"	16'-2"	16'-3 $\frac{3}{8}$ "
F							13'-10 $\frac{7}{8}$ "	21'-2"	16'-2"	16'-2"
G								16'-2"	21'-2"	16'-2"
H									13'-5"	6'-10 $\frac{5}{8}$ "
J										6'-10 $\frac{5}{8}$ "

18' X 30' LAYOUT

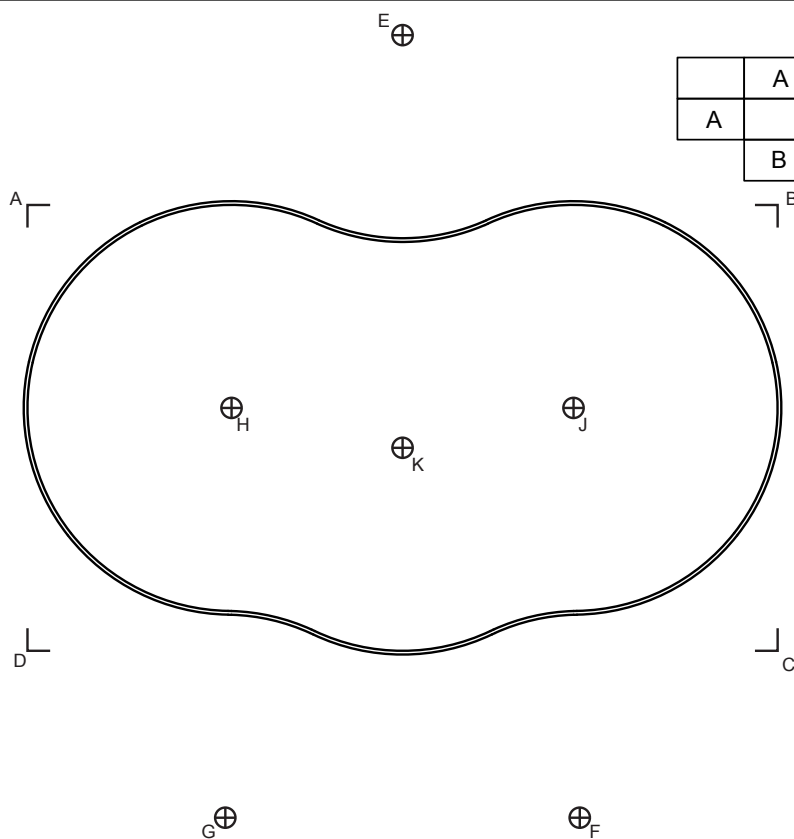



	A	B	C	D	E	F	G	H	J	K
A		33'-1"	38'-6 $\frac{1}{2}$ "	19'-9 $\frac{1}{8}$ "	18'-2 $\frac{3}{8}$ "	36'-5 $\frac{7}{8}$ "	28'-6 $\frac{3}{8}$ "	12'-8 $\frac{3}{4}$ "	25'-8 $\frac{1}{2}$ "	19'-8 $\frac{7}{8}$ "
B			19'-9 $\frac{1}{8}$ "	38'-6 $\frac{1}{2}$ "	18'-2 $\frac{3}{8}$ "	28'-6 $\frac{3}{8}$ "	36'-5 $\frac{7}{8}$ "	25'-8 $\frac{3}{4}$ "	12'-8 $\frac{3}{4}$ "	19'-8 $\frac{7}{8}$ "
C				33'-1"	31'-11"	11'-5 $\frac{1}{4}$ "	25'-5 $\frac{1}{2}$ "	26'-4 $\frac{5}{8}$ "	14'-0 $\frac{3}{8}$ "	18'-10"
D					31'-11"	25'-5 $\frac{1}{2}$ "	11'-5 $\frac{1}{4}$ "	14'-0 $\frac{3}{8}$ "	26'-4 $\frac{5}{8}$ "	18'-10"
E						35'-6 $\frac{3}{4}$ "	35'-6 $\frac{3}{4}$ "	18'-2"	18'-2"	18'-3 $\frac{1}{2}$ "
F							15'-7 $\frac{5}{8}$ "	23'-9 $\frac{1}{2}$ "	18'-2"	18'-2"
G								18'-2"	23'-9 $\frac{1}{2}$ "	18'-2"
H									15'-1"	7'-9"
J										7'-9"

20' X 33' LAYOUT

ALTERNATE LAYOUT (NO TEMPLATE)

4. Outline the trenches to be dug.


- Mark points where G-H and F-J cross the pool outline.
Mark points where E-H and E-J cross the pool outline.
- Starting from where lines of above points intersect the pool outline, measure 1' towards ends of pool, along outline to establish trench endpoints .

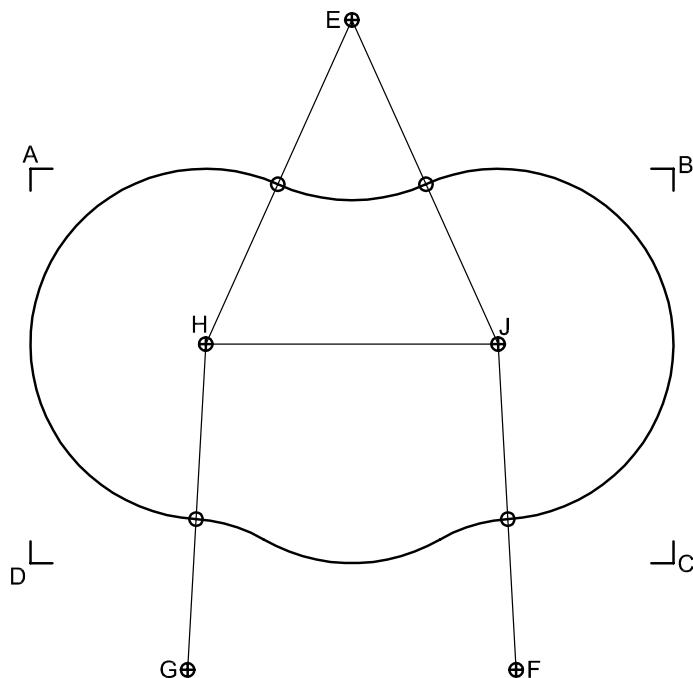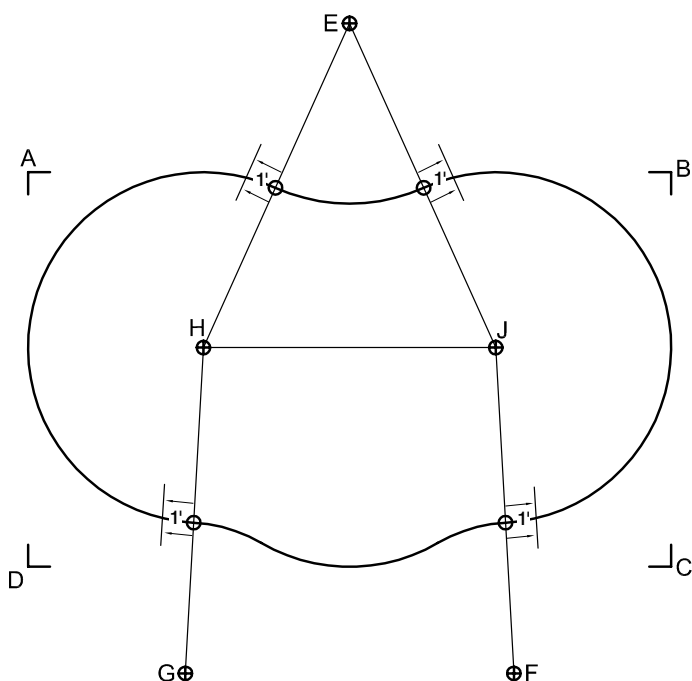

- Mark a line 14" inside and outside of the pool outline from trench end to trench end. Trenches are 28" wide.


5. Level ground within pool outline, include overdig of 12" at both ends of pool. Keep points H, J and K secure.

6. Dig trench areas 14" (height of two cinder blocks) below bottom of pool grade

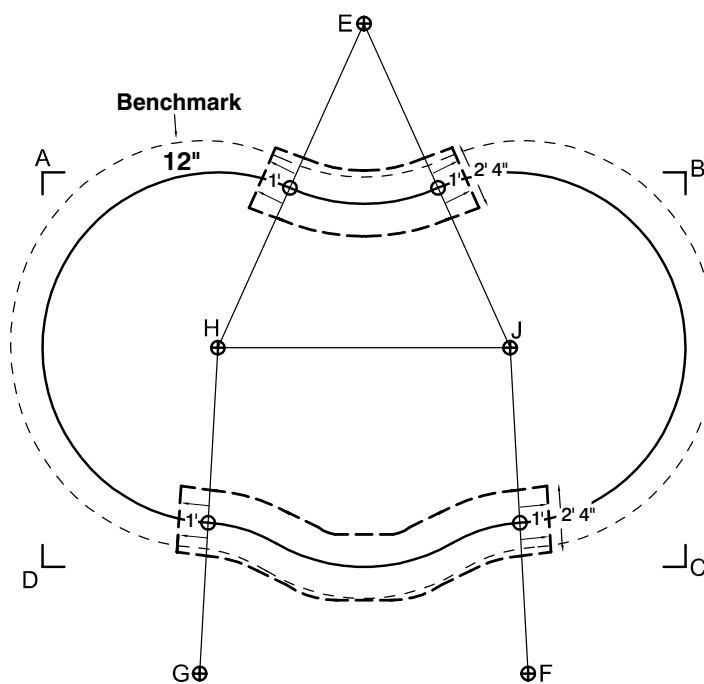

LEVELING THE EXCAVATION

Establish ground level (benchmark) of the pool. A sturdier pool will result when the pool rests on undisturbed earth. It is better to have to remove an inch or two by hand than to have to build up after the excavator had gone too deep. Any voids beneath the wall panels caused by large rock, etc., must be filled and properly compacted.

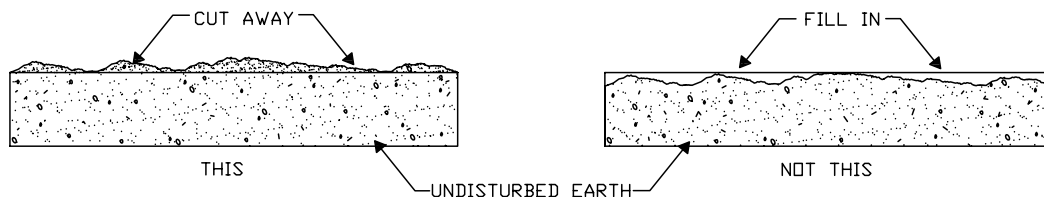


PATIO BLOCK LAYOUTS

14' X 24' LAYOUT

There will be 3 panels and 2 joints to position patio blocks for leveling at each end of pool.

1. Draw a line through H-J to pool outline and mark where they cross. This is the mid-line.
2. From the mid-line, measure and mark a point on the pool outline 1' 10" toward the pool bump. Do this on both ends of the pool. This will be the center of patio blocks #1.
3. From the center of patio block #1, measure and mark a point on the pool outline 6' 9½" toward pool indent. Do this on both ends of the pool. This will be the center of patio blocks #2.
4. Top of blocks should be even and level with your pool benchmark.

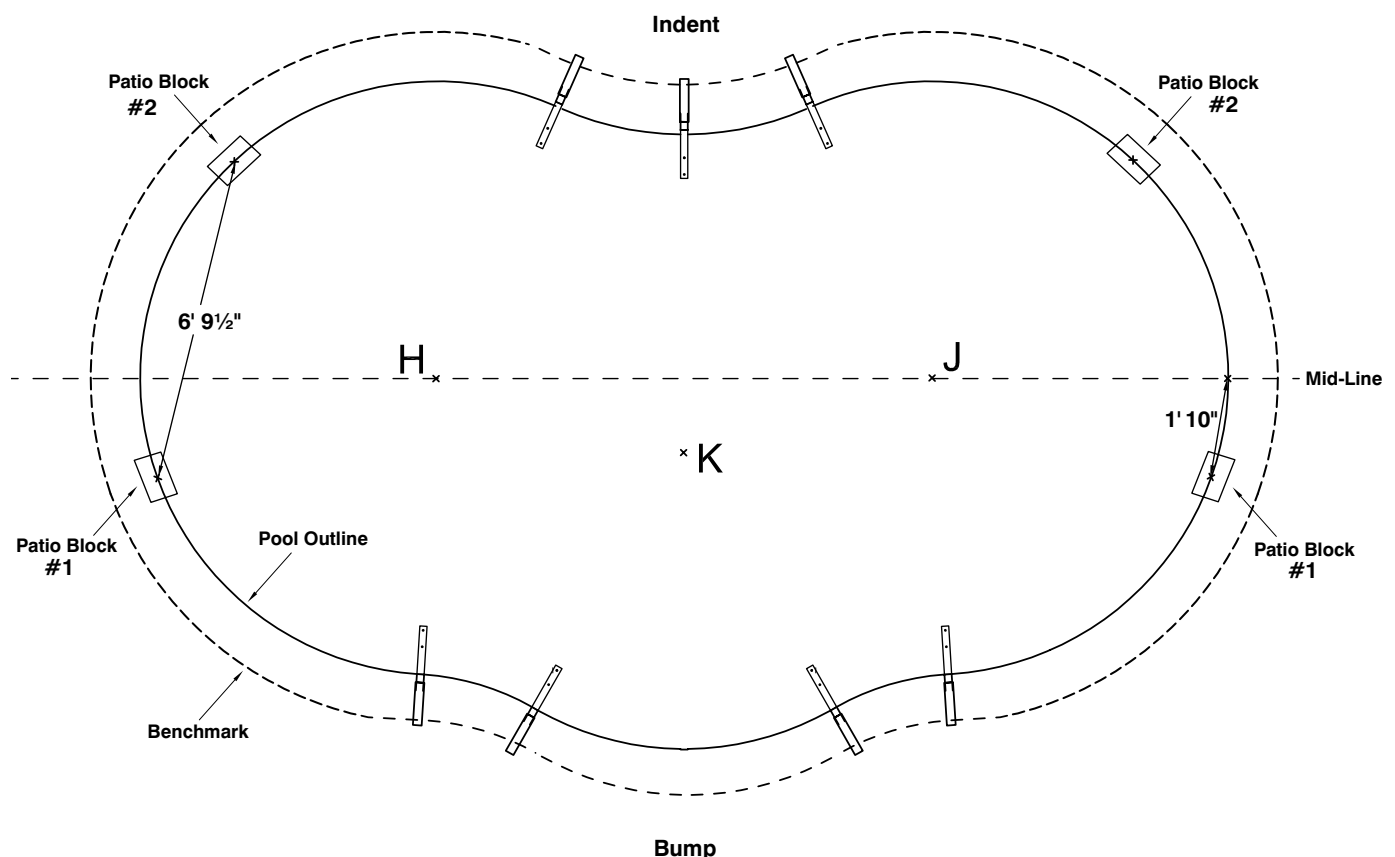


All end panels will join near the center of the patio blocks.

PATIO BLOCK LAYOUTS

16' X 26' LAYOUT

There will be 4 panels and 3 joints to position patio blocks for leveling at each end of pool.

1. Draw a line through H-J to pool outline and mark where they cross. This is the mid-line.
2. From the mid-line, measure and mark a point on the pool outline $1' 6 \frac{7}{8}"$ toward the pool indent. Do this on both ends of the pool. This will be the center of patio blocks #1.
3. From the center of patio block #1, measure and mark a point on the pool outline $6' \frac{1}{4}"$ toward pool indent. Do this on both ends of the pool. This will be the center of patio blocks #2.
3. From the center of patio block #1, measure and mark a point on the pool outline $6' \frac{1}{4}"$ toward pool bump. Do this on both ends of the pool. This will be the center of patio blocks #3.
4. Top of blocks should be even and level with your pool benchmark.

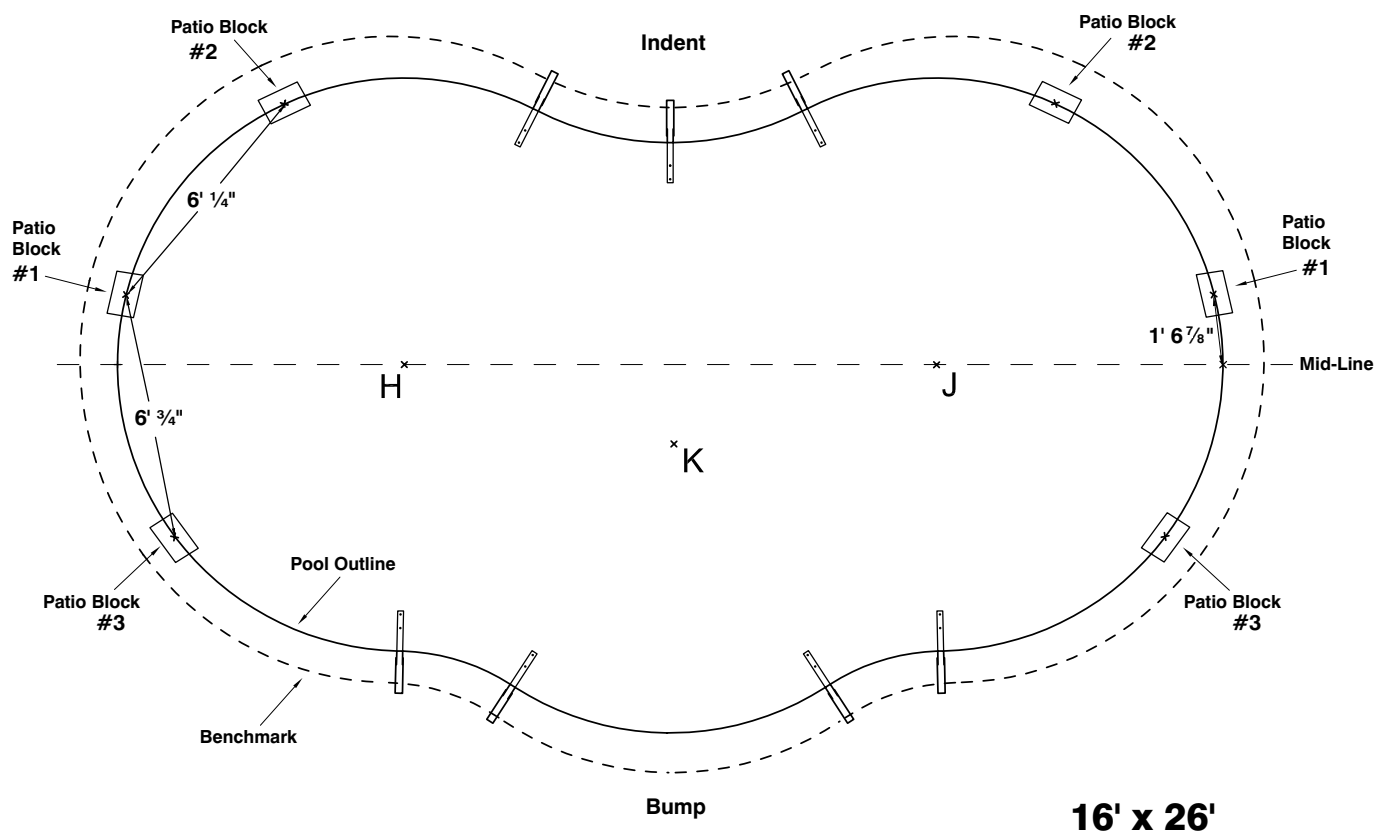


All end panels will join near the center of the patio blocks.

PATIO BLOCK LAYOUTS

18' X 30' LAYOUT

There will be 4 panels and 3 joints to position patio blocks for leveling at each end of pool.

1. Draw a line through H-J to pool outline and mark where they cross. This is the mid-line.
2. From the mid-line, measure and mark a point on the pool outline 1' 9 5/8" toward the pool indent. Do this on both ends of the pool. This will be the center of patio blocks #1.
3. From the center of patio block #1, measure and mark a point on the pool outline 6' 10 5/8" toward pool indent. Do this on both ends of the pool. This will be the center of patio blocks #2.
4. From the center of patio block #1, measure and mark a point on the pool outline 6' 10 5/8" toward pool bump. Do this on both ends of the pool. This will be the center of patio blocks #3.
5. Top of blocks should be even and level with your pool benchmark.

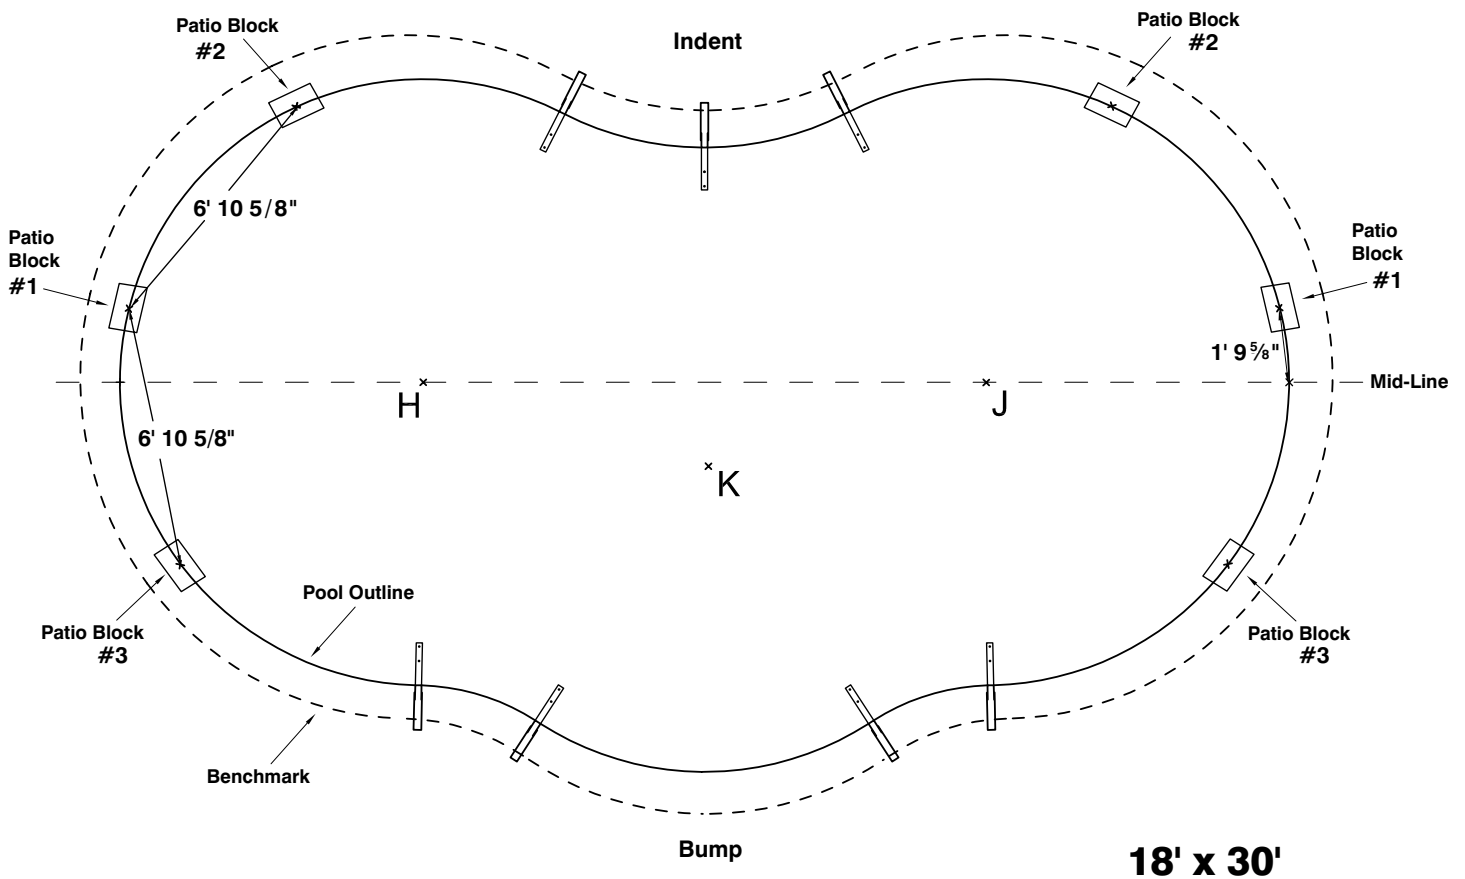


All end panels will join near the center of the patio blocks.

PATIO BLOCK LAYOUTS

20' X 33' LAYOUT

There will be 4 panels and 3 joints to position patio blocks for leveling at each end of pool.

1. Draw a line through H-J to pool outline and mark where they cross. This is the mid-line.
2. From the mid-line, measure and mark a point on the pool outline $2' \frac{1}{4}"$ toward the pool indent. Do this on both ends of the pool. This will be the center of patio blocks #1.
3. From the center of patio block #1, measure and mark a point on the pool outline $7' 8 \frac{7}{8}"$ toward pool indent. Do this on both ends of the pool. This will be the center of patio blocks #2.
4. From the center of patio block #1, measure and mark a point on the pool outline $7' 8 \frac{7}{8}"$ toward pool bump. Do this on both ends of the pool. This will be the center of patio blocks #3.
5. Top of blocks should be even and level with your pool benchmark.

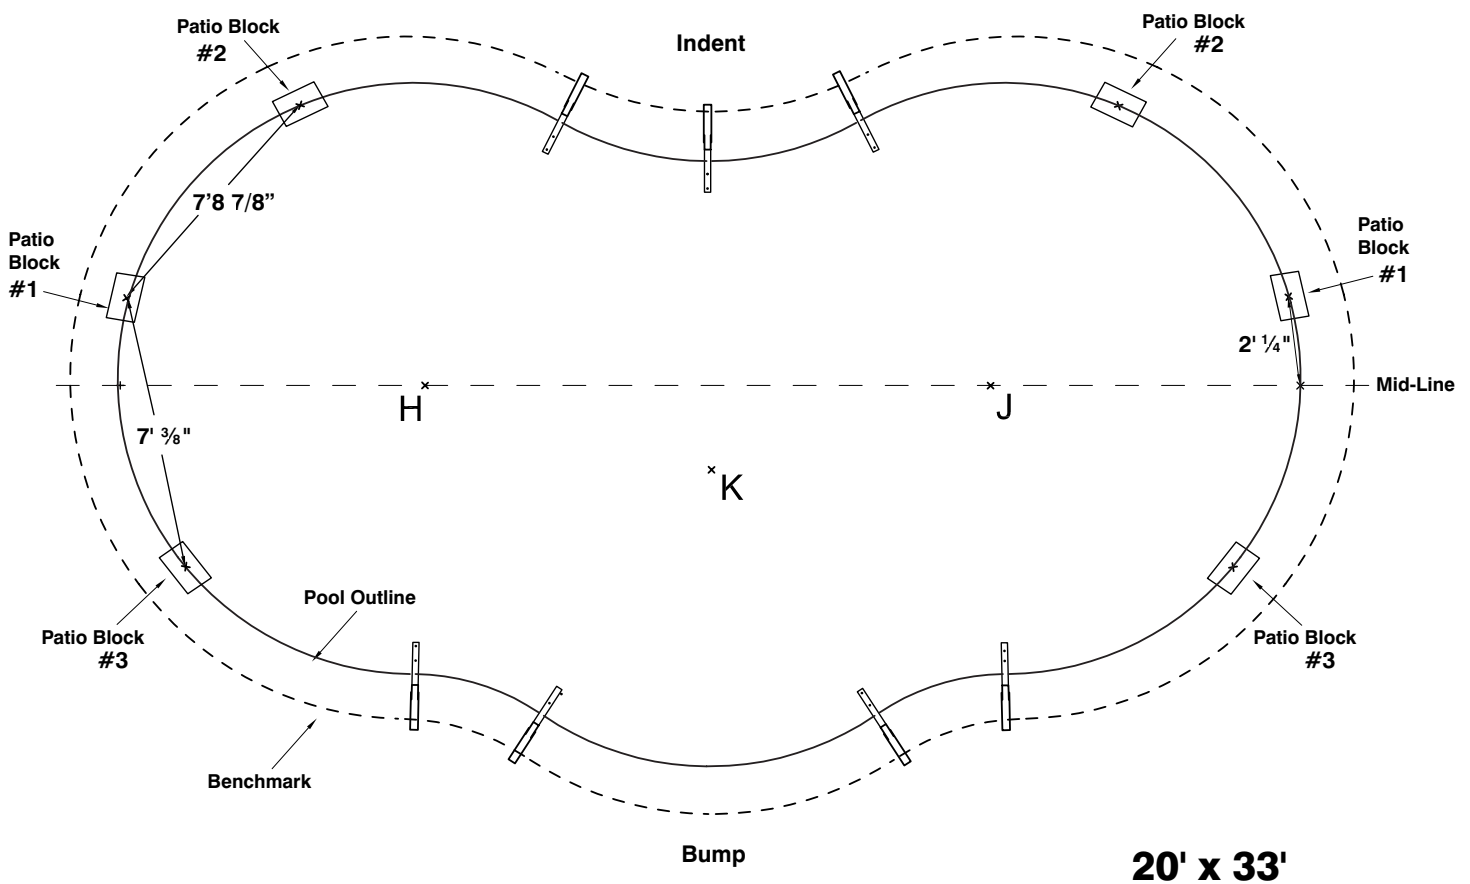

All end panels will join near the center of the patio blocks.

END PANEL ASSEMBLY

Locate the wall panel that is cut for the skimmer and return fitting. The location for the panel should be adjacent to the electrical supply and provide ease of access once the pool is installed.





Place an anchor plate centered on a patio block. Place 2 wall panels so they meet on the center of the anchor plate. **(fig.A)** Please be aware that each compression seam should be flush before attempting to insert the splines. **(fig.B)** Splines are designed to slide freely into place when inserted properly into level panels. Gently shaking panels can help ease insertion of some splines.

Note: If wall panels are not level it will be hard to drop splines. Use cooking oil or food spray as lubricant on the first 4-6" of the splines. Do NOT use petroleum based lubricants (WD-40).

Hard downward pressure or hammering causes metal burrs and jams the spline into the compression seam. If a compression seam does not go easy, leave it and go to the next one or next panel. Aligning the next panel will most frequently align the previous one as well.

Duplicate this process with the remaining wall panels stopping before installing the final wall panel. This will be the last panel installed in the pool.

With the anchor plate centered under the seam, drill 7/16" holes through the bottom of the pool panels using the predrilled holes in the anchor plates as a guide. Secure with 2 1/2" bolts and nuts. Make sure the panels are securely in the anchor plates and even at the top before drilling. This will create a bolted pool frame for bonding, if needed. Check with local codes for requirements.

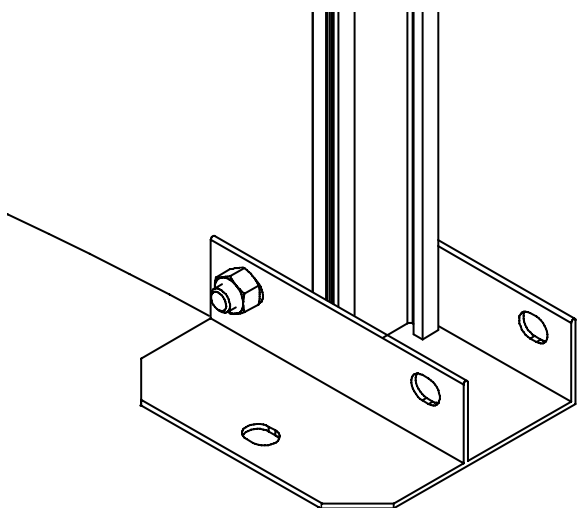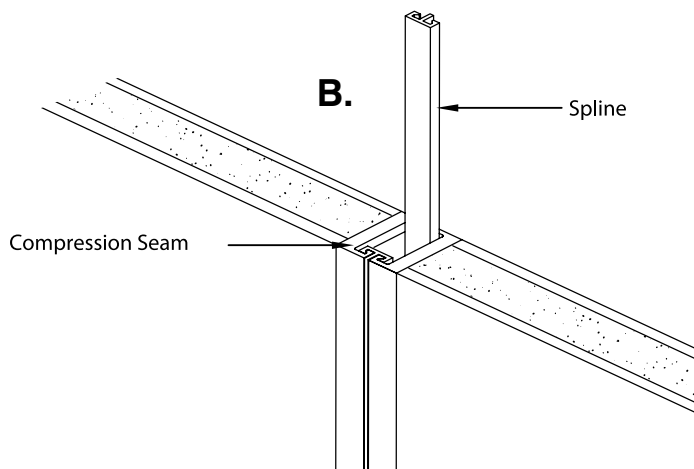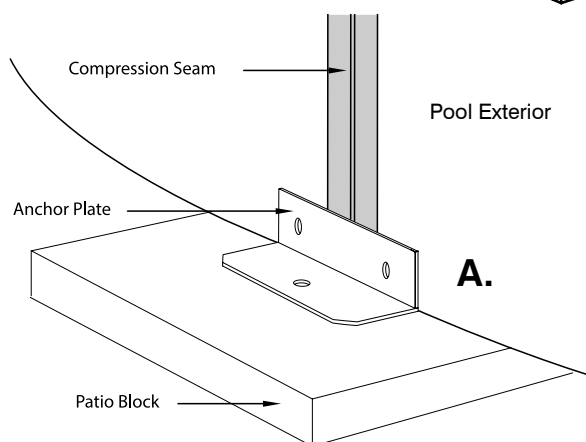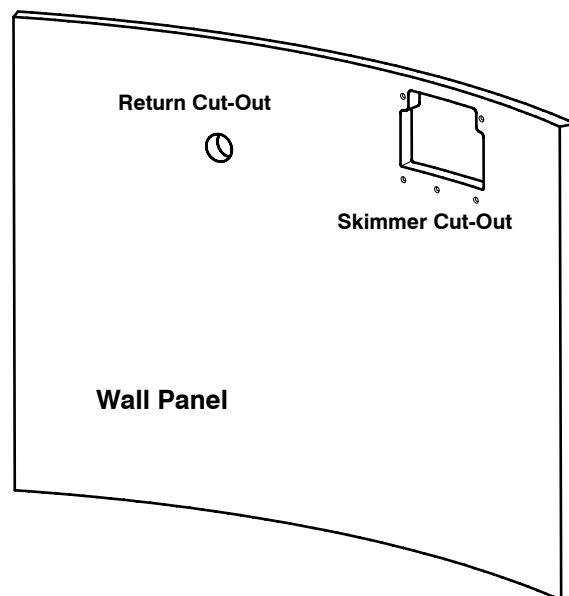

Note: Do not install final radius panel until after installing A-frames and sand has been brought inside pool.

INSTALLATION OF PANELS OVER TRENCH AREAS




Panel Assembly:

Note: Level the trench bottoms as close as possible to 14" below grade before starting. The panel assembly over trench may start on either bump or indent side. **Make sure panels are in correct locations, on correct side of the pool.**

1. Set end panel to overhang trench 10-12".
2. Place A-frame anchor plate under end of panel 1 1/2" in from end of panel. Drill 7/16" hole through panel at pre-drilled hole in anchor plate. Secure with 2 1/2" bolt and nut.
3. Place straight panel connector onto the anchor plate. Secure to panel with a 52" spline on the water side and a short 5 3/4" standard spline, 40 1/2" extended (T) spline, and topped with another short 5 3/4" standard spline in the outside groove
4. Identify first reverse panel-bump or indent side and put in place next to straight panel connector just installed.
5. Repeat step 3 securing the first reverse panel to the straight panel connector.
6. Repeat step 2 securing the A-frame anchor plate to the first reverse panel.
7. In this step the panel will vary. The bump will use a standard radius panel. The indent will use a reverse radius panel. Repeat step 2, placing an A-frame anchor plate under the end of panel in 1 1/2". Drill bolt hole and secure anchor plate to panel.

The Indent side will have 2 reverse panels that join with standard end panel at each end of pool. The bump side will have a reverse panel, one standard panel, and the second reverse panel to join with the other end of the pool.

Check level of panels.

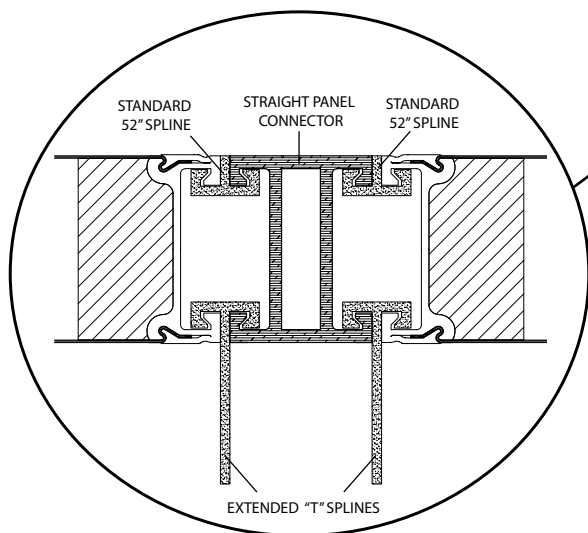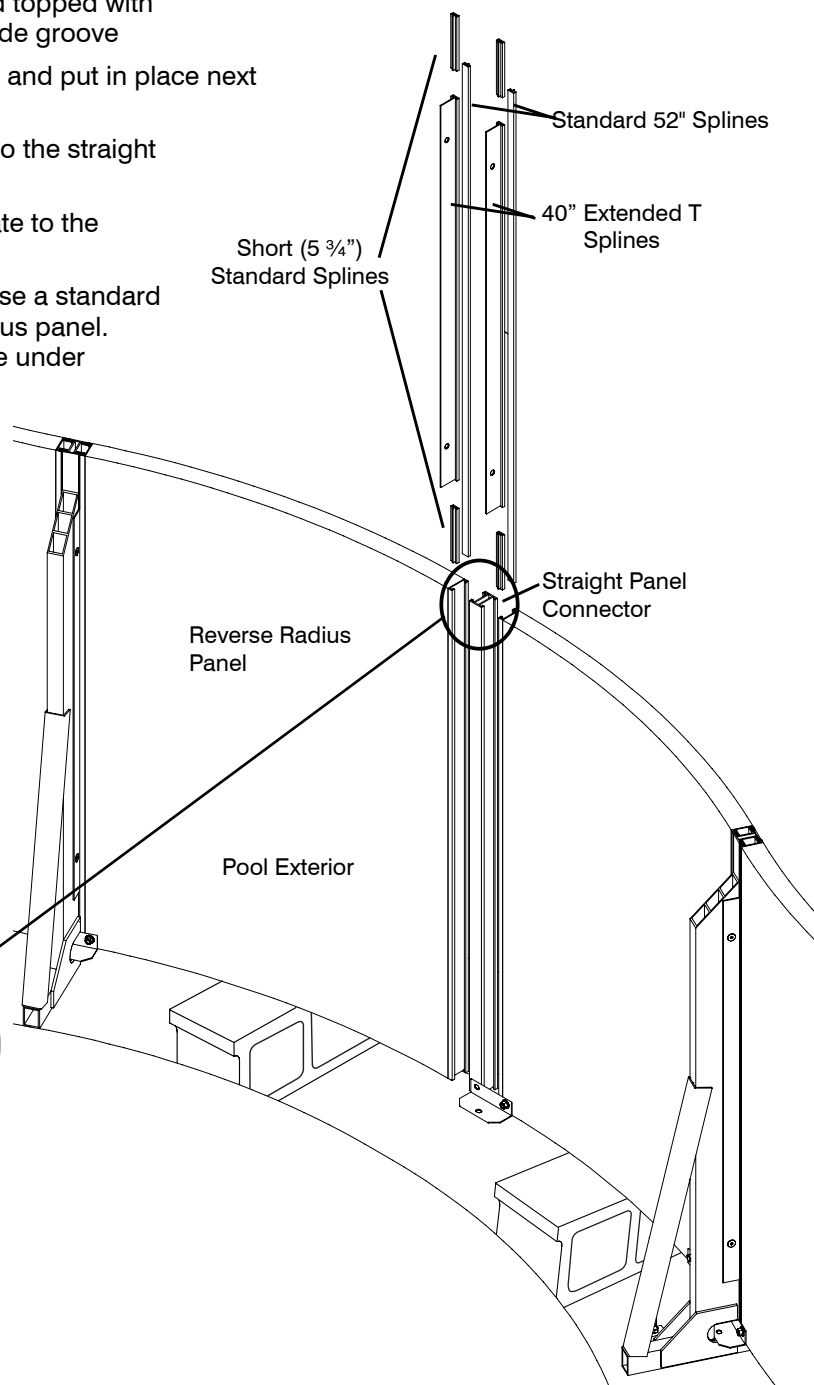
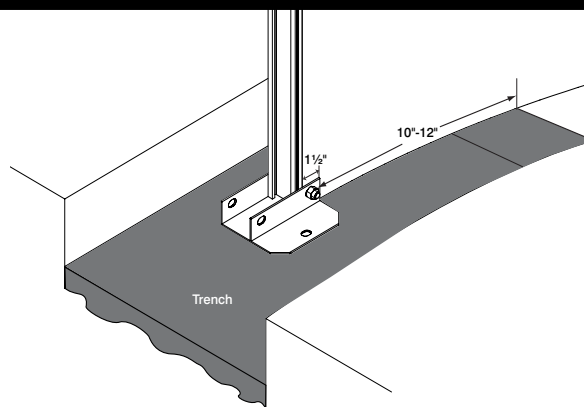


Drawings are for illustrative purposes and are not to scale.

A-FRAME INSTALLATION

There are 7 A-frames per Freeform pool. The horizontal base of the A-frame will be under the wall panel and the A-frame anchor plate.


The A-frame vertical will interlock inside the extended (T) splines at the wall connections. If any portion of the A-frames will be above the ground, see page 20 for instructions installing shrouds and braces. If no shrouds and braces are needed, secure A-frame to extended (T) splines with two (2) 2" flathead through bolts and T nuts.

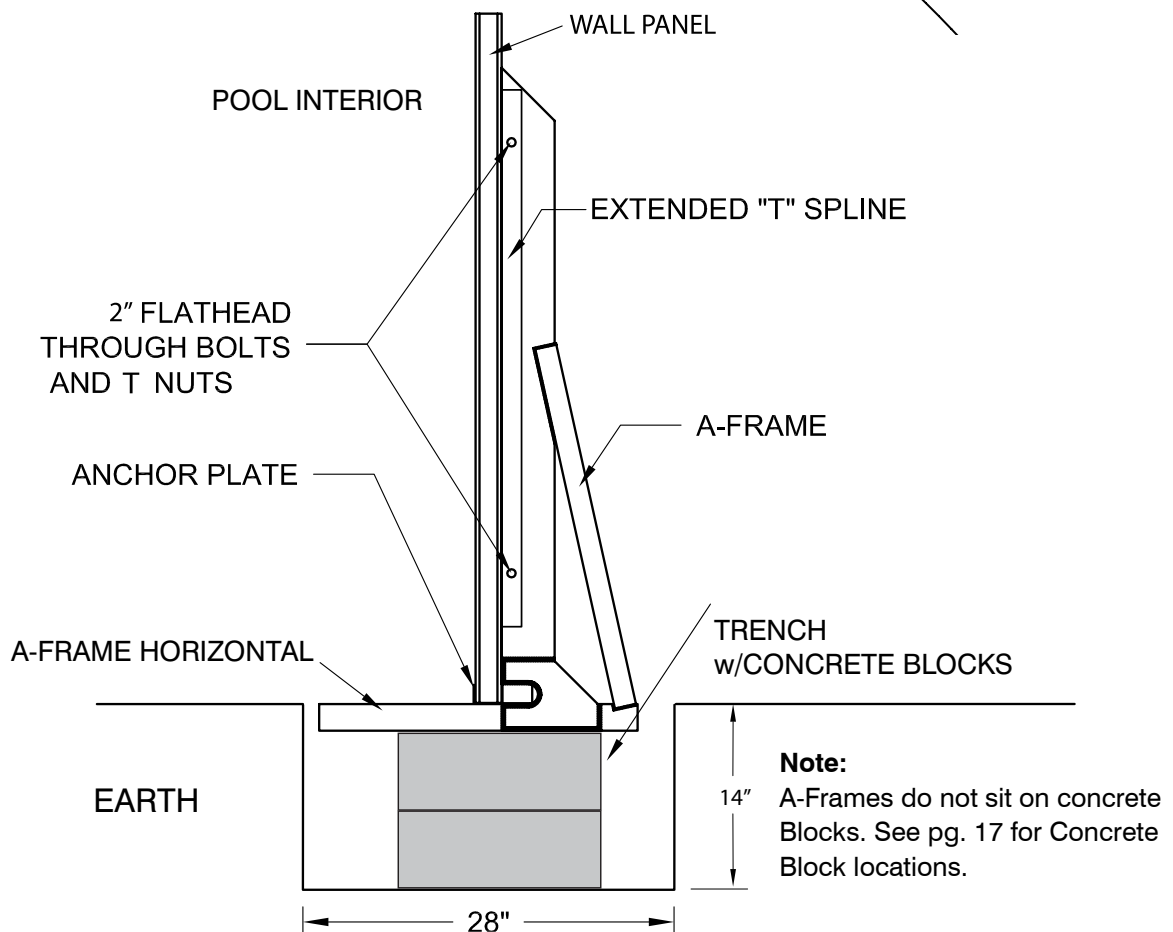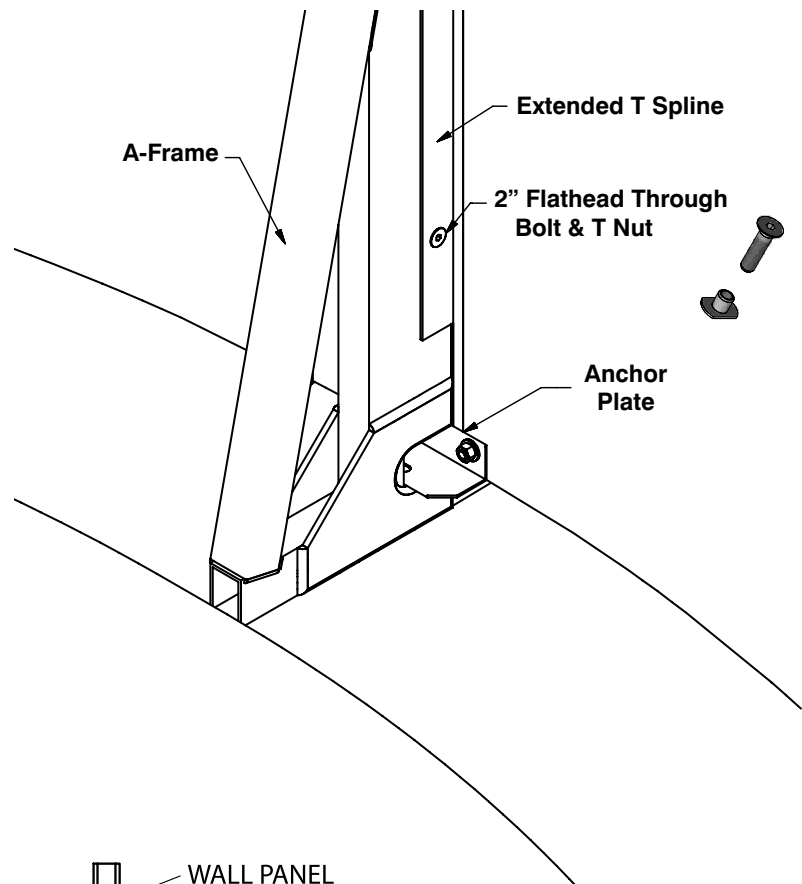


SQUARING THE POOL - CROSS MEASUREMENTS

IMPORTANT: Pool must be squared up BEFORE concrete is poured.


Measurements are taken from the inside of the pool wall. When measuring to an A-frame location, hold tape at the middle of the panel connector. See full drawings included with pool kit for all cross measurements.

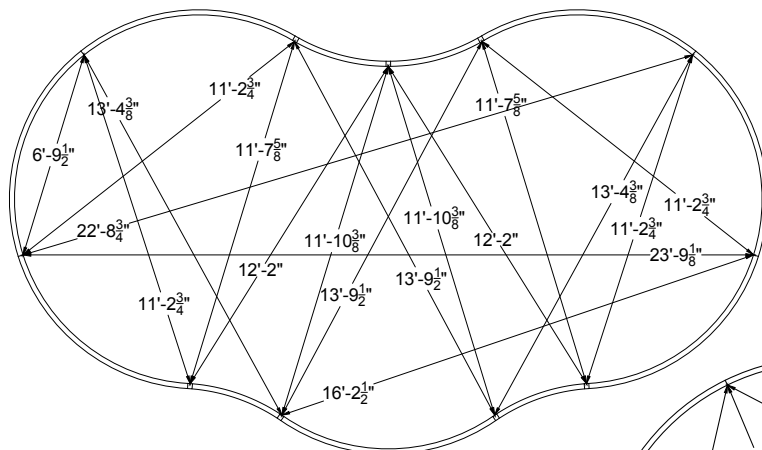


14' X 24'

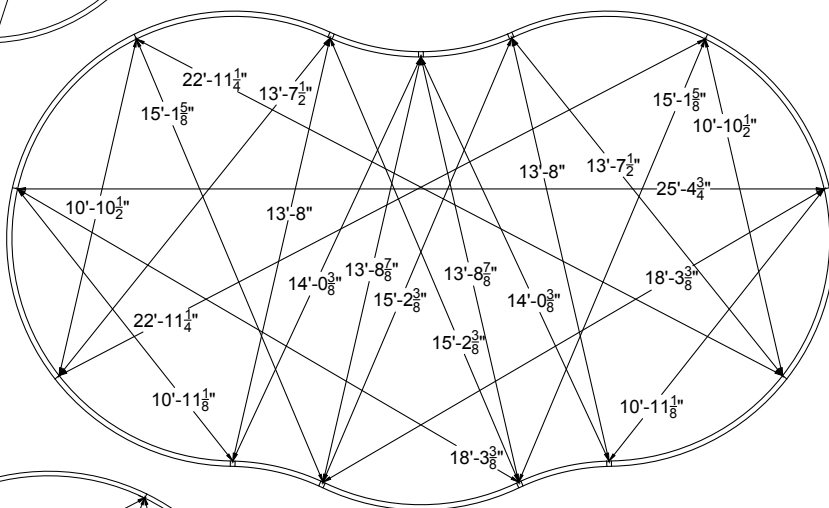

16' X 26'

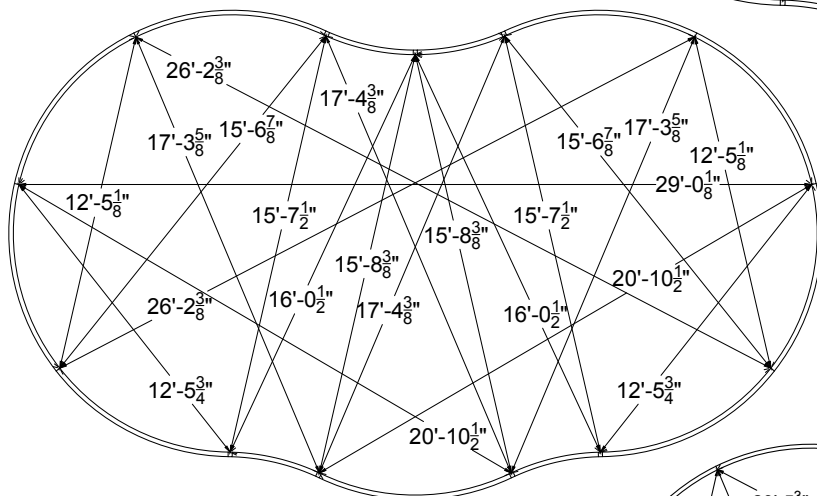

18' X 30'

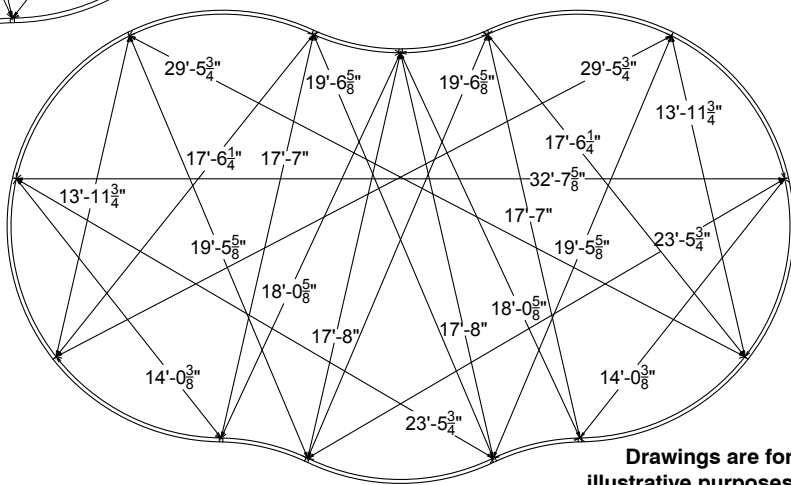



20' X 33'

Drawings are for illustrative purposes and are not to scale.

A-FRAMES: SHROUD COVERS AND STRUCTURAL BRACING

The Radiant Metric Freeform swimming pool includes Shrouds to cover the A-Frames, and structural bracing on reverse radius panels when the pool is installed mostly or fully aboveground (less than 3' in the ground).

1. Two of each cup and two braces will be used for each reverse radius panel. Identify the right and left mounting cups.

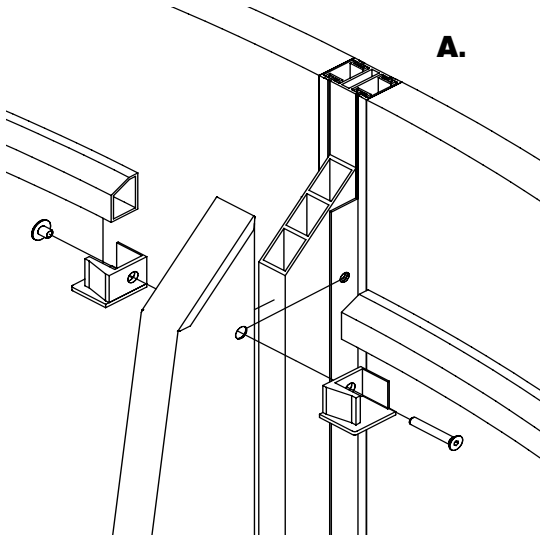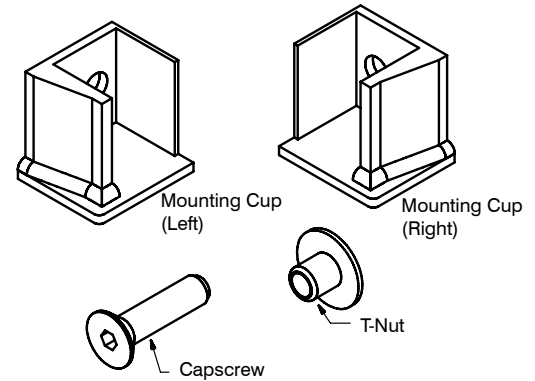

2. After installing A-frames, slip the shroud cover over the entire assembly, including T-splines. Position mounting cups on either side of shroud with the flat side of the cups resting against the pool wall. All holes punched in materials (A-frame, T-splines, shroud cover, and mounting cups) should line up accurately. Now secure using the included capscrew and t-nut. (**fig A.**)


3. Slide the curved brace into mounting cups. Ensure a snug fit at bottom of cup.



Aboveground with Structural Bracing



Semi-Inground with Structural Bracing

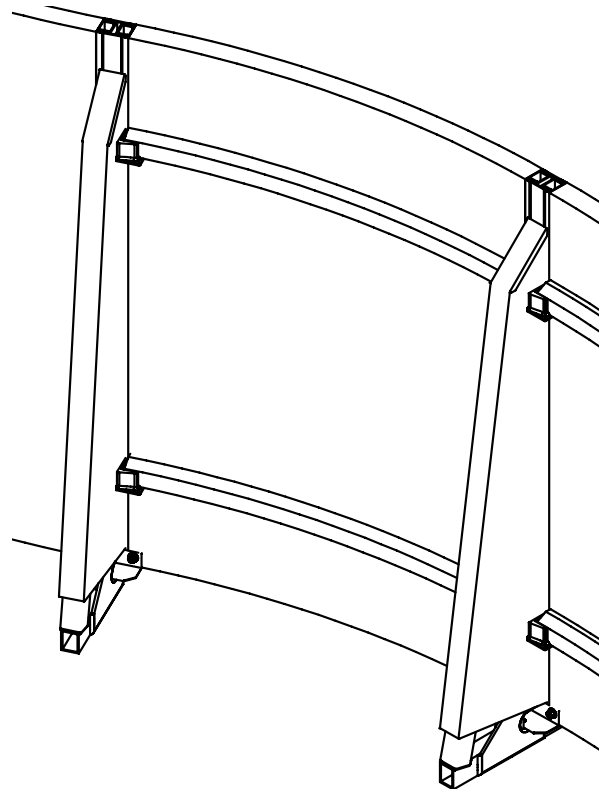

4. When pouring concrete trenches, concrete should cover all exposed A-frames and bottom of shrouds. It is important to use a gentle, even pour in order to ensure shroud covers are not damaged. Any concrete splatter or rebound on the walls or shrouds can be cleaned off with a damp cloth before it has a chance to set. If choosing to install shrouds after concrete has been poured, the bottom of the shroud may need to be cut away above the concrete. Do so by scoring with a knife until the aluminum cuts away, or using tin snips to cut to the desired height.

CONCRETE REQUIREMENTS



POOL SIZE	YARDS
14 x 24	3.75 yds
16 x 26	3.75 yds
18 x 30	3.75 yds
20 x 33	4 yds

Trench must be filled to cover A-frame horizontals and slope up to cover top of anchor plates on interior of the pool. Concrete should also slope up to cover the top weld of A-frame on the exterior of the pool as shown. (**fig A.**)

Allow 24 hours to set before filling pool completely.

USE 2500# SWIM POOL COLLAR MIX.

Check level plumb and square of pool one final time before pouring concrete.

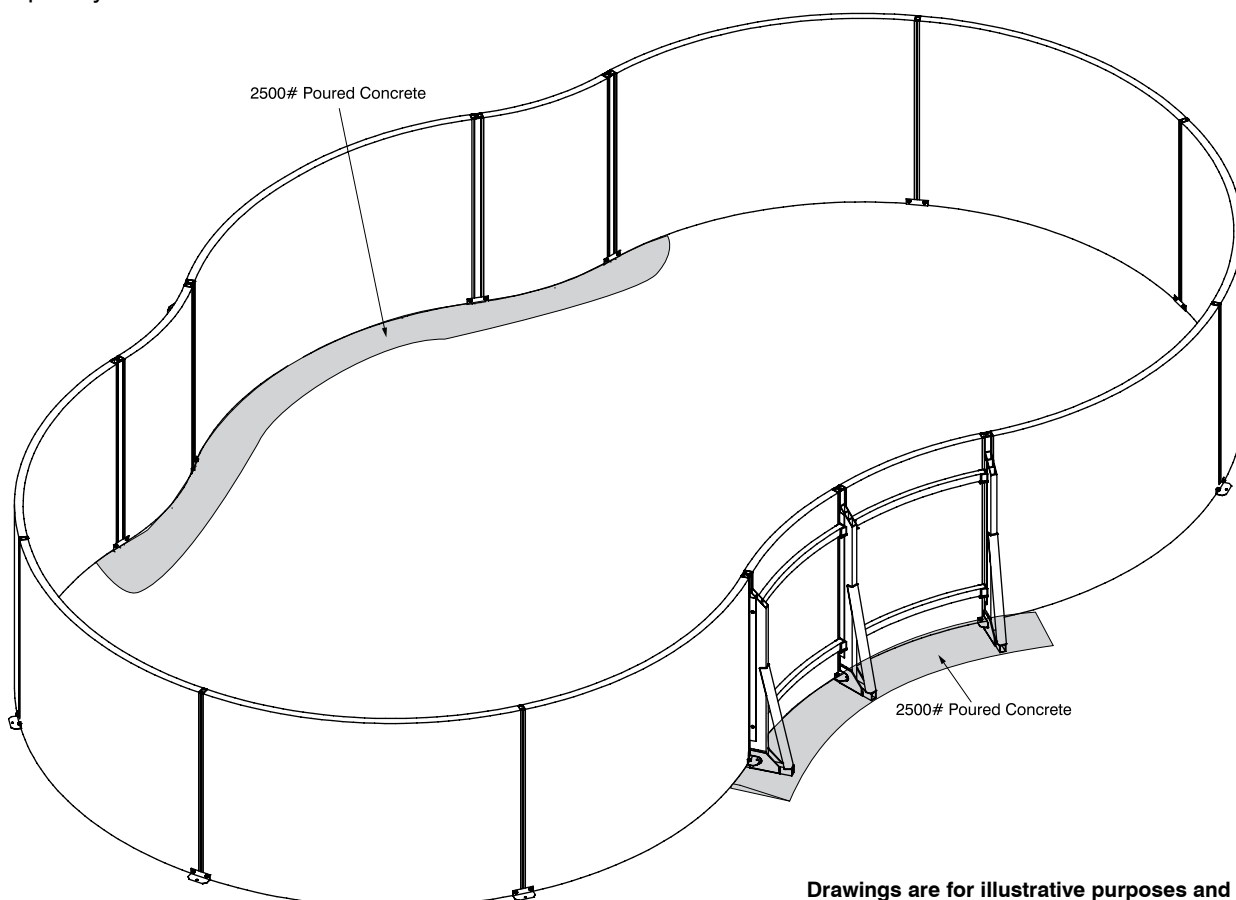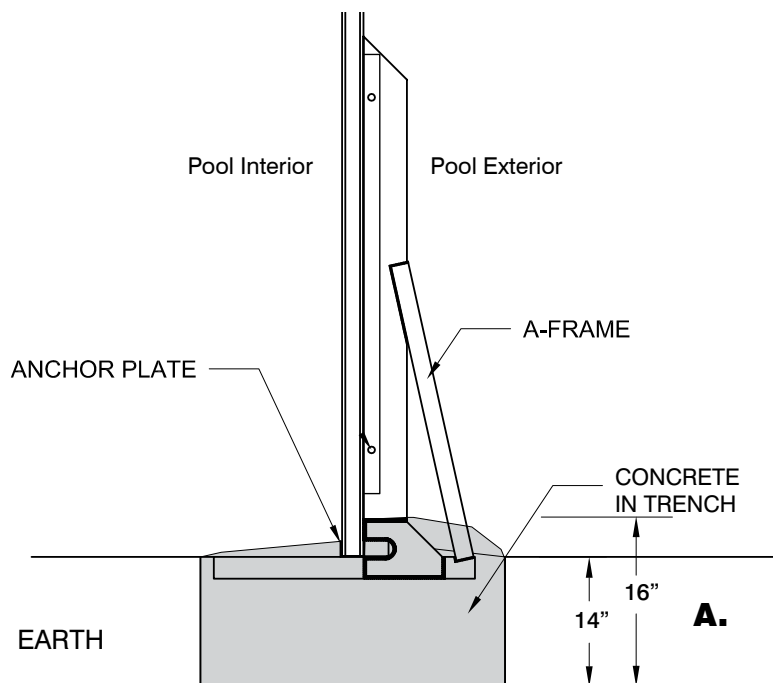


Drawings are for illustrative purposes and are not to scale.

PREPARING POOL FLOOR AND POOL COVE

The pool interior must be prepared to provide a smooth surface and protection for the vinyl liner. Check inside of pool area for debris, stones, sharp objects, etc and remove them. Using the prescribed amount of masonry sand per pool (as shown in the chart below) will provide a 2" layer across the pool floor and a 4" cove up the wall of the pool.

Fill in and tamp soil to top of concrete around the horizontal base support. Place the sand inside the pool area before the last panel is installed. Cover with 2" of sand and cove. Once the sand has been placed inside the pool, install the remaining wall panel.

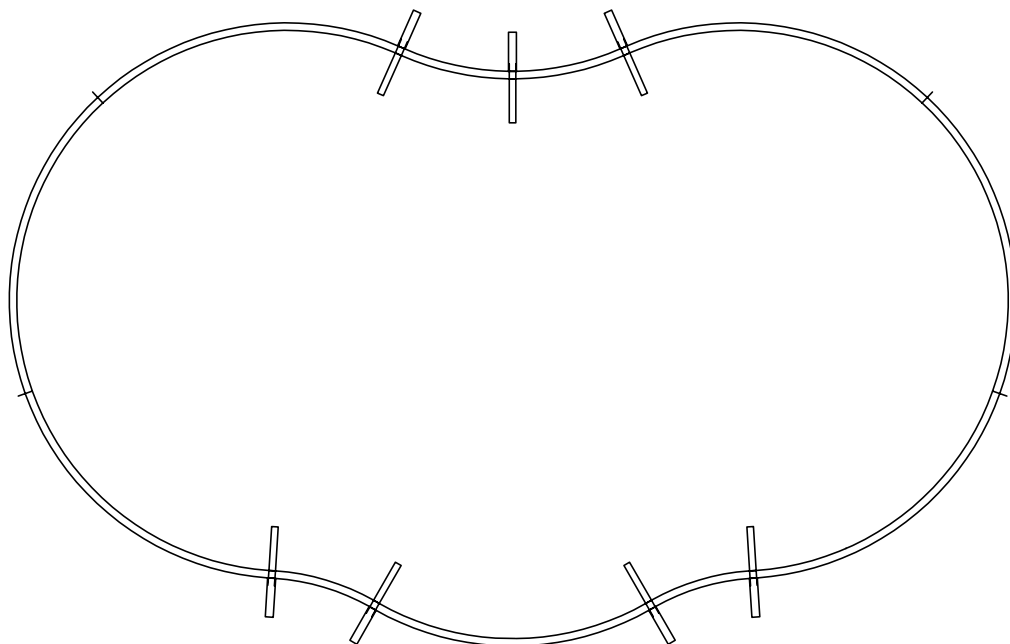

POOL SIZE	AMOUNT OF SAND
14 x 24	2.25 yds
16 x 26	2.5 yds
18 x 30	3.25 yds
20 x 33	4 yds


POOL COVE

Using the masonry sand, build a pool cove 3" to 4" high inside the wall along the entire circumference of the pool. This will prevent the liner from creeping under the wall. **This step is not optional and must be done.**

Spread the remaining sand equally across the bottom of the pool.

This will give you a 2" to 3" sand base. After the cove and base are in place, rake and tamp the entire pool area. Make sure that no sand is allowed to remain on the wall above the cove.

This could cause pinholes in your liner.

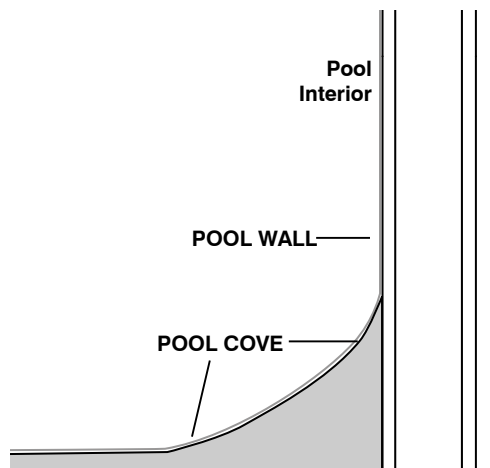

SKIMMER ASSEMBLY

Patent Nos: 9,890,547/D837,471/D830,012/10,138,645. Other Patents Pending.

Install the rubber sandwich gasket on the gray mounting plate, making sure the gasket straddles both sides of the mounting plate. **(fig. I)**






Place the gray mounting plate with gaskets on the pool interior side of the panel cut-out. Insert the white plate with throat on the exterior of the panel, through the pool wall. Secure the assembly with 2 1/4" countersink bolts and T-nuts loosely through four pre drilled corner holes in the gray mounting plate, the wall panel and the white mounting plate. **(fig. J)**

Use the fifth bolt and T-nut at the bottom center hole in the mounting assembly and tighten firmly. Do not over tighten. **(fig. K)**

Slip skimmer body through the white plate to the gasket on the gray plate. **(fig. L)** Secure tightly with two pan head screws (different style screws in the skimmer hardware bag) from the water side through the gaskets and gray plate into the skimmer body center hole on each side. **(fig. M)**

Tighten the four corner bolts, firm, do not over tighten. The skimmer faceplate is attached after the liner is installed.

For Skimmer Assembly instructions for Inground installation, see page 33.

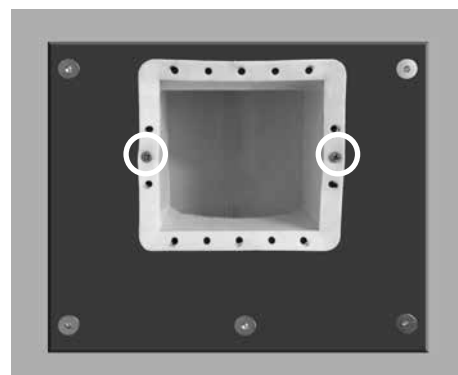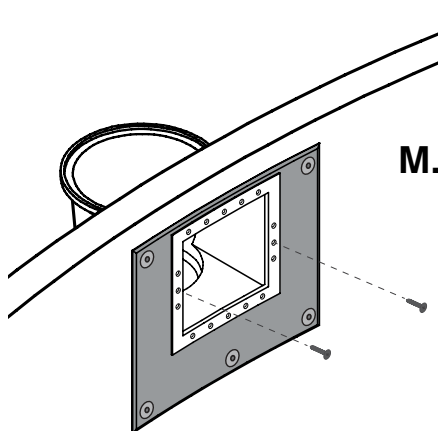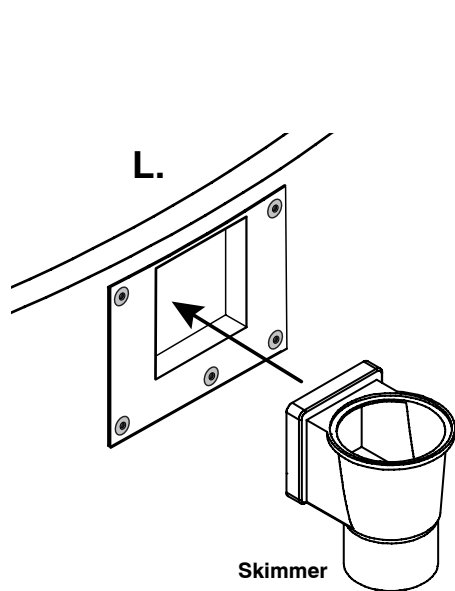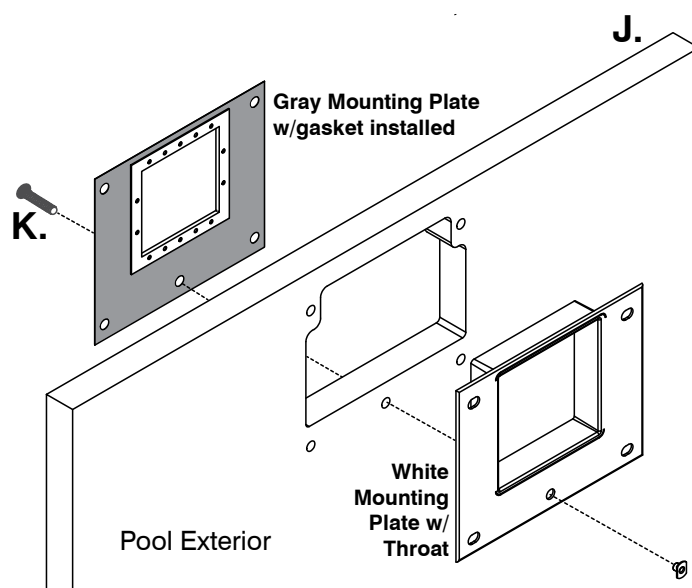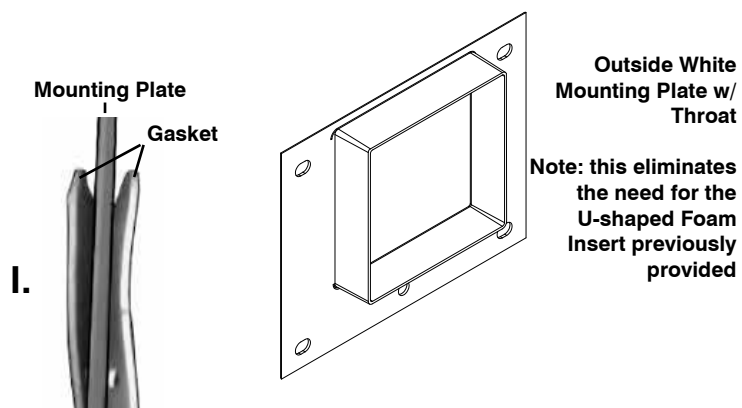


RETURN FITTING ASSEMBLY

The return fitting kit includes four parts: inlet fitting, 2 inlet plates and back nut.

Install the inlet fitting into the pre-cut hole, slide the inlet plate over the exposed threads on the pool interior and exterior, then thread the back nut onto the fitting. **DO NOT OVERTIGHTEN.**

For additional return fittings, drill 3" hole (with 3" hole saw), 12" down from top of panel. Edges will be sharp but not in contact with liner or hands once wall fitting has been installed. Install return wall fitting per directions. **Do not over tighten.**

Note: For the Radiant LED light, drill hole 14" down from top of panel. Installation is identical to return fitting.

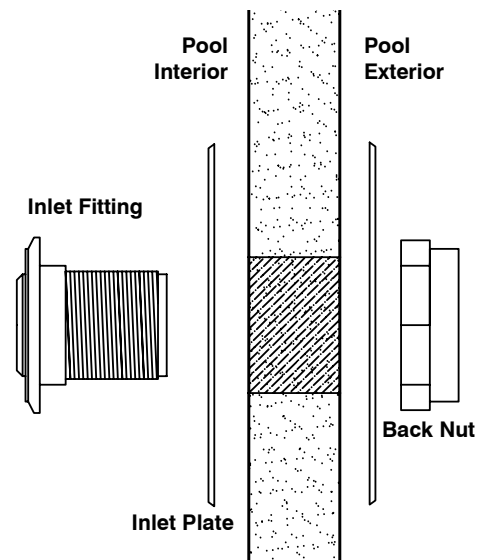

INSTALLING PLASTIC COPING

IMPORTANT:

The Metric Freeform coping requires some cut to fit procedures. Please follow instructions included in coping box.

The plastic coping is installed by simply placing coping lengths over the pool wall and securing with screws on the exterior of the pool.

Place all coping lengths around pool, leaving a 1" gap between each length. The coping gap may be offset from a compression seam.

Once all of the coping has been placed, secure the coping to the pool wall with sheet metal screws provided. **THIS STEP CANNOT BE SKIPPED.**

Included are 5 sheet metal screws for each full size coping length. For Premium 4" coping, 2 additional screws per coping length are included to be placed on the inside of the coping and covered by duct tape. The screws, placed at the appropriate intervals, are essential to the secure installation and long term durability of the coping. The screw spacing should be as follows:


- One screw approximately 2-3" from each end.
- One screw in the middle of the coping length.
- One screw half way between center and each end screw.

Using a 1/8" drill bit, drill through the plastic coping and exterior pool wall while pressing down firmly on the coping on top of pool wall. Using a Phillips screwdriver, hand tighten each screw. **DO NOT OVERTIGHTEN.**



The beaded vinyl liner with the weight of the water will draw coping into place and level on the interior of the pool wall. Before installing liner, run duct tape along the bottom lip of the coping on the pool interior to protect liner. After the liner is in place, install coping clips by snapping over gaps between coping lengths. **DO NOT SCREW IN COPING CLIPS.**

For RCR and Paver inground coping installation instructions see on page 31-32. **Pool Interior**

Standard 2" Coping

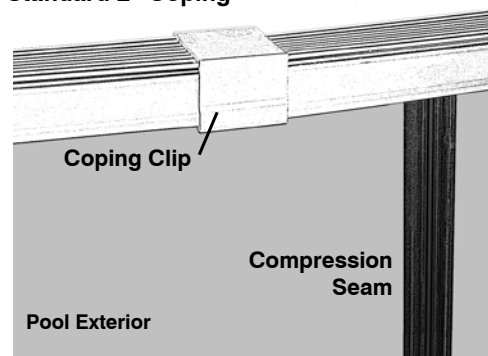

Premium 4" Coping

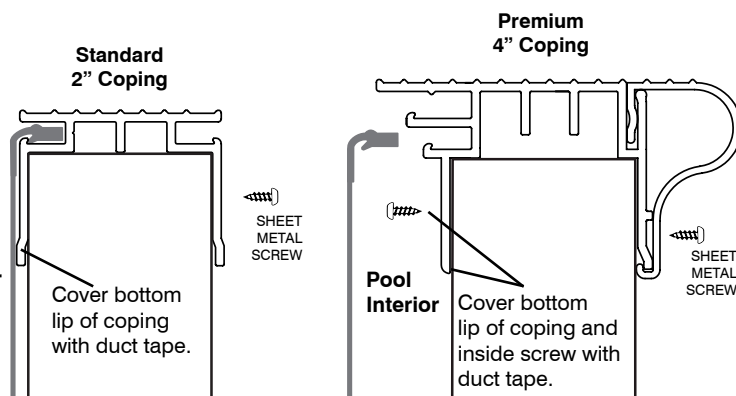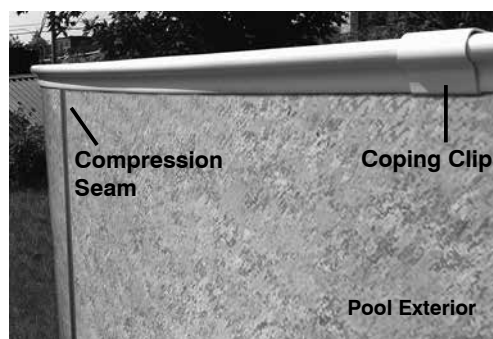

INSTALLING LINER

Prior to installing liner, tape all joints, including coping and compression seams, with Gorilla Tape®. Clear all sticks and sharp objects from an area near the pool that is as large as the pool itself. Remove the liner from its carton in the area you have prepared. Unfold and open the liner.


Identify the bump and the indent sides of the liner. Refold the liner so that it can easily be carried to the pool and unfold from the outside of the pool. Check to make sure the sand in the pool is level and all bottom supports are sufficiently covered.

Note: Refer to specific pool size drawing for check points to square up liner with pool. See Coping and Liner Guides on next page.

Place the liner into the pool while holding onto the top of the wall section of the liner. Snap the bead of the liner into the bead receiver track in the coping around the entire pool. Gently pull on the liner and use a soft bristle broom to remove as many wrinkles as possible on the bottom of the pool. Start filling the pool slowly with water. Some wrinkling of the liner may be evident and in no way affects the structural strength of your pool. You can continue to work out the wrinkles as needed by pulling gently on the liner or by using a broom.

You can now install coping clips by snapping over gaps between coping lengths.

TIP: To help in removing stubborn wrinkles, a shop vacuum may be used to suck the air out from behind the liner. Attach shop vac to skimmer outlet and seal with duct tape. Seal all other openings with duct tape as well. Turn on vac and run till wrinkles are removed. Once the wrinkles are gone, begin filling with water. After 6" of water is in the pool, turn off and remove the shop vac.

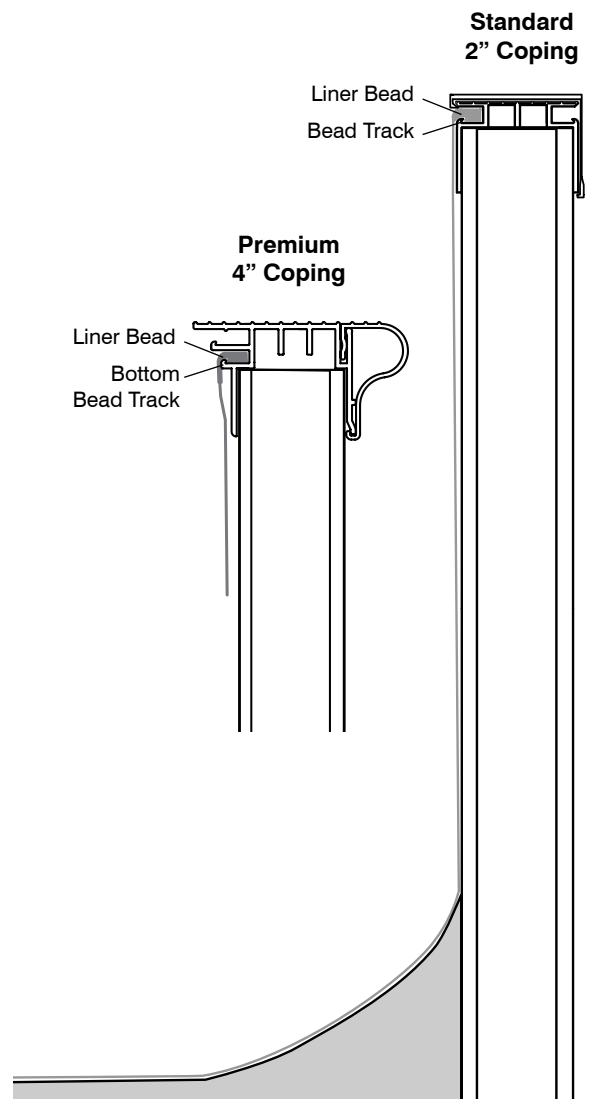

FILLING YOUR POOL

Water Gallonage per Size

Whether you are filling the pool with your own home water source or through a water-fill service, please use the chart at right to determine the water volume requirements for your particular size pool.

Please see your pool dealer for instructions on proper water testing and balancing.

POOL SIZE	WATER GALLONAGE
14 x 24	7,267 gal.
16 x 26	8,758 gal.
18 x 30	11,430 gal.
20 x 33	14,465 gal.

*Assuming 44"-46" water depth

INSTALLING FACEPLATES



Locate screw holes for faceplate.


Once the liner is installed and the water level reaches 2"-3" from the return and skimmer, install the faceplates.

Locate the screw holes in the mounting plate beneath the liner for the skimmer and the return. Once located, carefully puncture the liner at the screw holes with an ice pick or nail. Attach skimmer faceplate with 1" screws and hand tighten evenly in order as shown in skimmer faceplate image below. When installing return faceplate, hand tighten each screw by a half turn, alternating between each, until all are tightened evenly. This ensures uniform compression of sealing gaskets.

Using a razor knife, carefully trim the liner from inside of the openings for the skimmer and return. When done, install the directional eyeball into the return.




Trim liner from return opening.

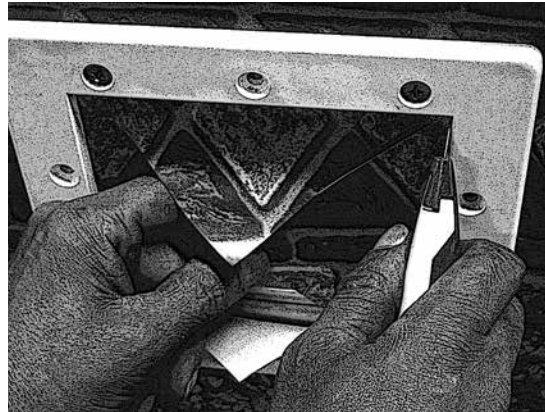

Trim liner from skimmer opening.



Return faceplate installed.

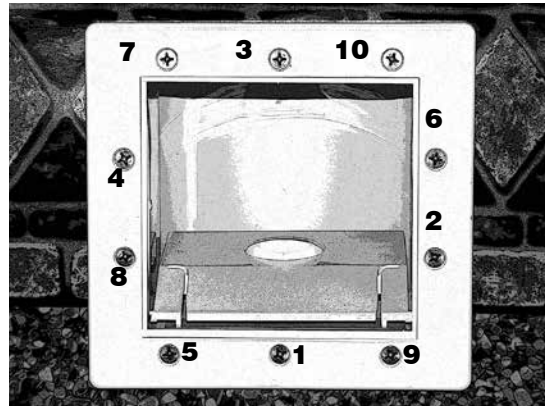

Skimmer faceplate installed
with screw tightening sequence

Note: Follow step manufacturer's instructions for installation of step faceplate and gasket after the liner is installed and water level reaches 6-8" depth.

COMPLETING INSTALLATION


Please refer to the manufacturers' installation instructions for all other installation components. These include pump, filter, lights, and all other equipment and accessories.



Metric Freeform Inground Installation Instructions


INGROUND: LEVELING THE EXCAVATION

Establish the Benchmark of the pool. The finished height of the pool includes the wall height, coping and the decking (pavers, wood deck etc.). The Benchmark will determine the depth of the excavation where the panels will rest. With the shape of the pool excavation marked out, its height relative to the ground must be determined. The pool should be set at a height so that rain and splash will drain away, rather than towards the pools. It is best to use a building level, transit and a measuring stick to determine the required depth of the excavation. It is best to set up the transit in a location so that you can leave it in the same place for the entire pool excavation. It is best to keep the top of the pool 2-6" above the ground at the highest point so that you are able to place your deck on undisturbed soil.

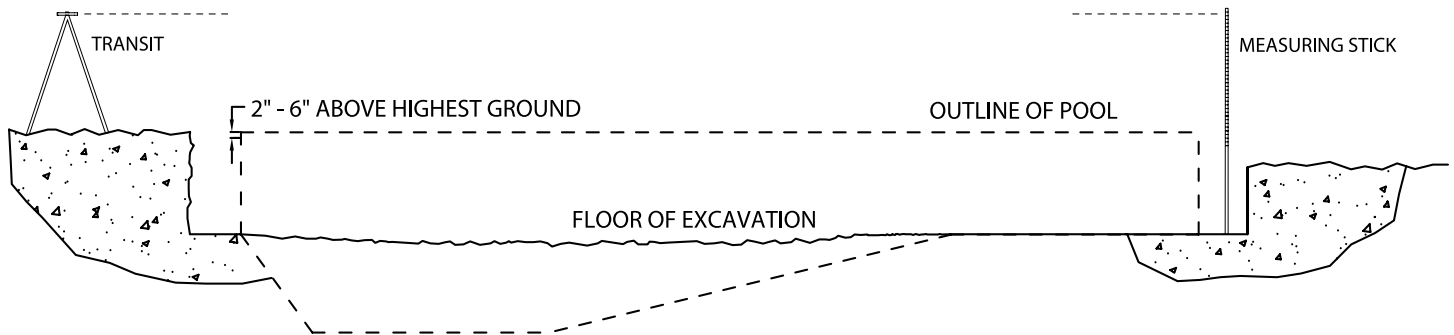

SIDE VIEW OF EXCAVATION SITE

Since the excavation will be 2 feet wider than the actual pool dimension, it is important that the excavator does not dig the 2 ft ledge around the hopper too deep. (*NOTE: A 2 ft excavation is recommended for first time installations, after that, a 1 ft excavation is acceptable*) A sturdier pool will result when the pool rests on undisturbed earth. It is better to have to remove an inch or two by hand than to have to build up after the excavator has gone too deep. Any voids beneath the wall panels caused by large rock removal, etc., must be filled and properly compacted.

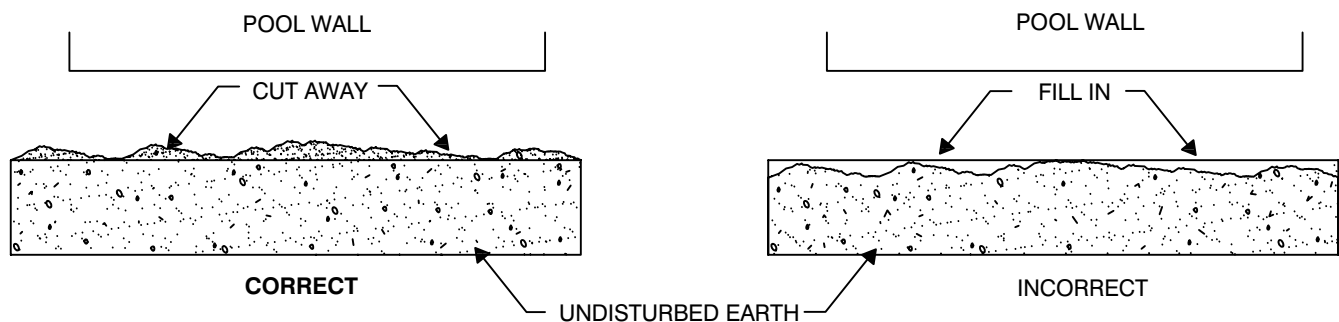

PREPARING FOR WALK-IN STEP

If steps are going to be installed, excavate a 6 foot by 10 foot area where they are to be located on the pool. Please see the dig specifications for locations of steps.

INGROUND: WALK-IN STEP INSTALLATION


Prepare and Position Step

Each pool will have two radius panels that are shorter in length to accommodate the step. The step can be moved around on the radius ends of the pool by reconfiguring the panels. Do not connect your step to two different panel types. The entire step must be in the radius end of the pool. Contact Radiant Pools for drawings for your specific step location.


Install leg supports for the steps. For steps supplied by Radiant Pools, instructions will be provided. If steps are purchased separately through another provider, verify compatibility by talking with a Radiant Pools representative. Be sure to check step manufacturer's instructions as the step supports will vary by manufacturer.

Position the step in the desired location. Level step, establish benchmark. The benchmark (finished height of the pool) includes the wall height, the coping and the decking (concrete, pavers, etc). Adjust height of step by aligning top of coping with top of step and plumb by checking front face of step unit with adjoining panel. See images below to determine the proper benchmark for your installation.


Once step is positioned, check levels from side to side and front to back.

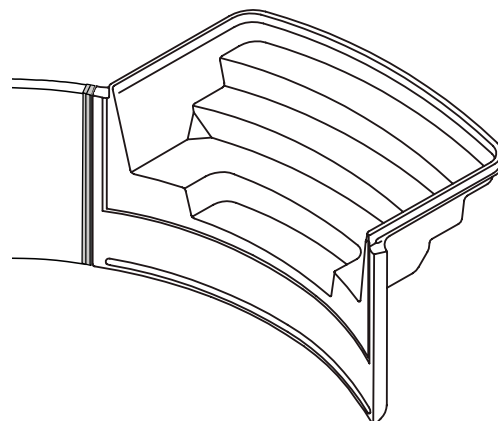


Trimline Step with RCR Coping

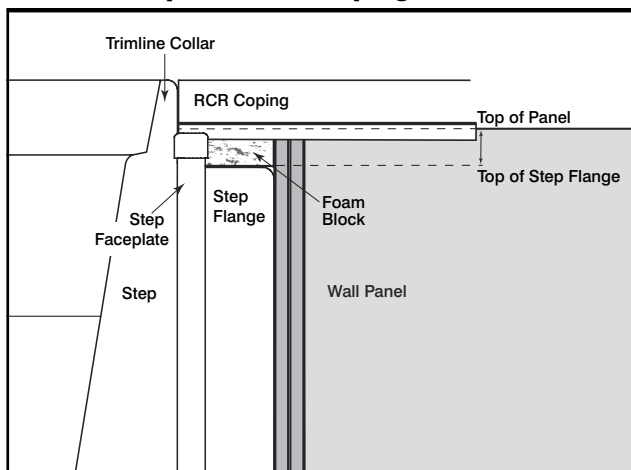


Trimline Step with Standard Coping

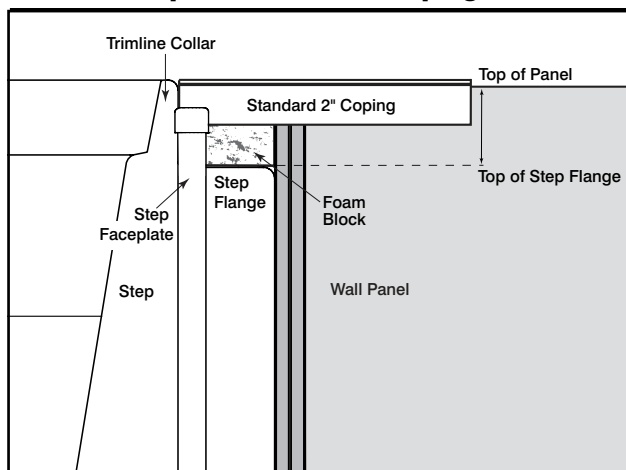

Trimline Step with Premium Coping

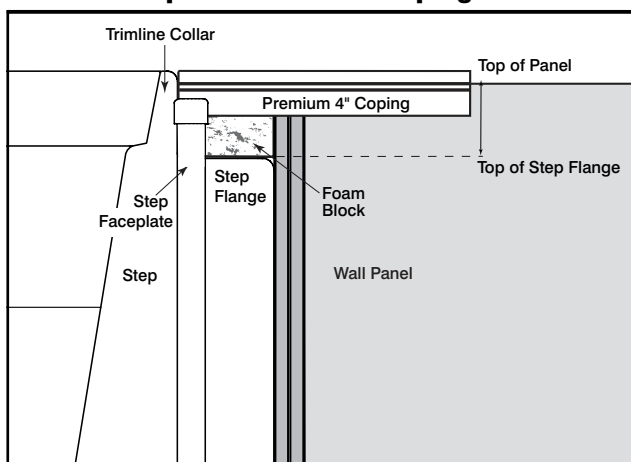

Cantilever Step with Paver Coping

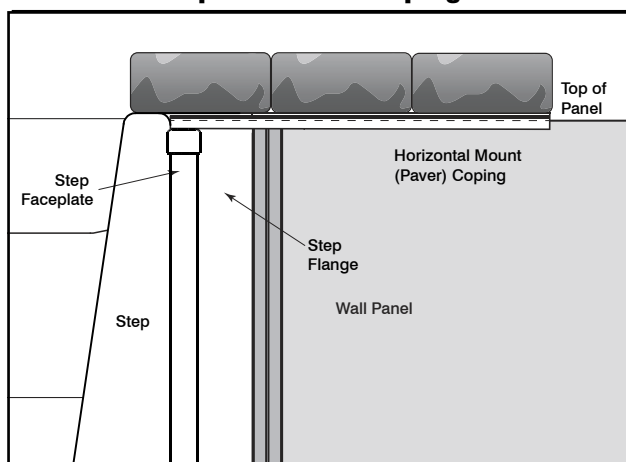

INGROUND: WALK-IN STEP INSTALLATION

Radius Step to Radius Wall Panel

Installation Components (item # KS-52-RWSA):

- (2) seam connectors
- (2) 52" standard splines for interior side of pool
- (2) each: 40 1/2" extended T splines and 10" standard splines for exterior side of pool
- 3/8" carriage bolts and nuts; backer washers
- (2) A-frames for connection to T splines on either side of step

Assemble the stair adapter kit to the first pool panel with the standard 52" spline on the interior side of pool and the extended T-spline on the exterior of the panel. Position the panel butting up to the step flange and mark the location of the spline stair adapter with a marker or piece of tape.

Disassemble the adapter kit and clamp the seam connector to the step flange in line with the marked outline with vise grips or C-clamps. Using a 7/16" drill bit, drill through the step flange at the holes in the seam connector. Bolt the seam connector on to the step flange using the backer washer and nut on the inside of the step flange.

Important: Keep nuts very loose until all panels are installed.


T-spline assembly / Final adjusting

The extended T-spline is installed on the exterior side of the pool, with holes to attach the A-frame components. The 10" standard spline is installed on top of the T-spline. The 52" standard spline is installed on the interior side of the pool.

Final adjusting of the step is done after all the panels are installed and stair adapter kit nuts are tightened. Check panel joints and step ends for proper location –using the radius of the pool from the established center point of the pool.

Encase the base of the pool and step with a concrete collar. See concrete requirements on page 34.

Note: Remember to remove stair gaskets and faceplates before installing the liner.

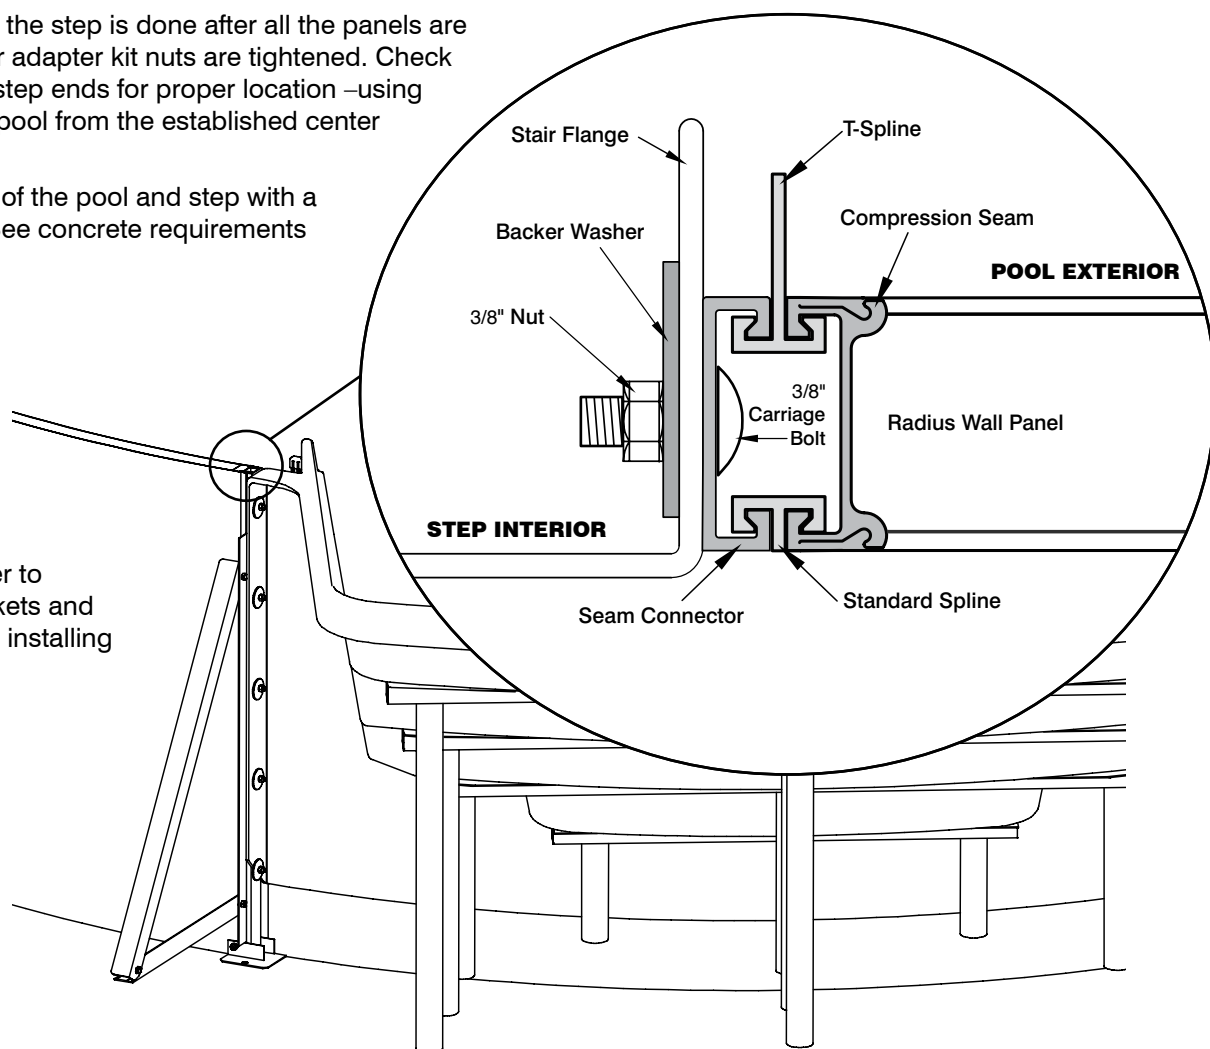

INGROUND: WALL & A-FRAME INSTALLATION

See Pages 16-18 for wall and A-frame installation instructions.

INGROUND: PAVER COPING INSTALL

Wall Clips and Coping


Paver coping installation must start with Radiant Nassau wall clips. They provide a hard surface on the top of the wall to attach the coping to. Paver coping is notched to accommodate standard radii.

Place Nassau clips on the wall every 12". Do not Tek screw to the wall yet as final placement will vary with coping length.

Place Paver coping lengths on wall panel with a Nassau wall clip centered at the beginning and end of the length. Secure the wall clips to the panels and the coping to the wall clips with Tek screws on the exterior side of pool.


The next length is placed adjacent to the end of the first length, continuing around the pool. It is not necessary to leave spacing as with the white plastic coping. If you are installing a walk-in step, start at the step and continue around the pool, cutting the last length to fit.

Important: When all lengths are installed, apply a barrier between the bottom of the coping and the top of the pool wall to prevent sand and debris from getting in behind the liner. Silicone, foam sealant or duct tape can be used.

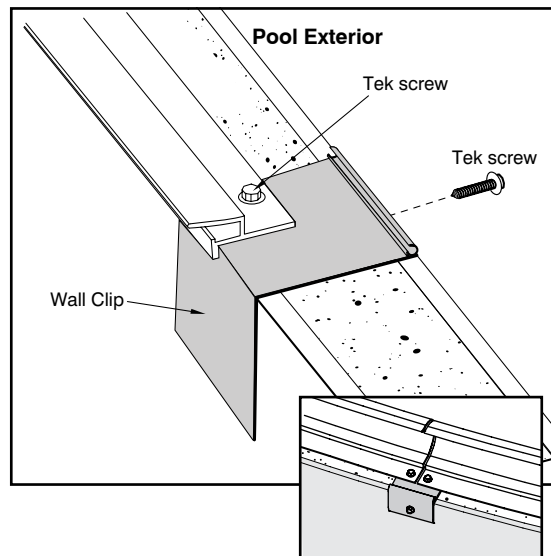

Transition with Mixed Coping

End caps are available for installation of Radiant Concrete Receptor (RCR) Coping and Metric plastic coping combination. The end cap provides a clean finish to the concrete and fits inside the RCR coping before the lower profile of the Standard 2" or Premium 4" coping starts.

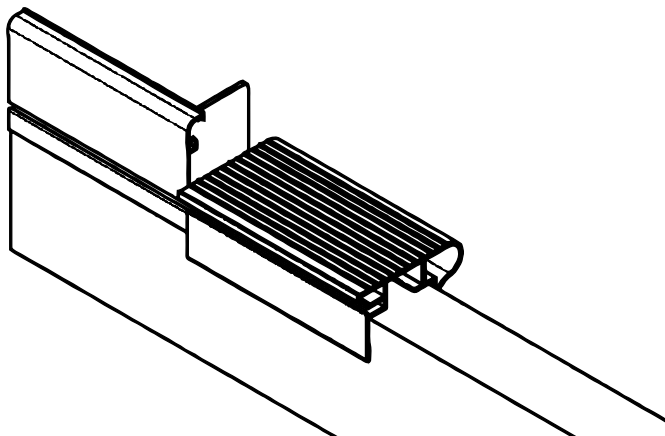


RADIANT CONCRETE RECEPTOR COPING

Radiant Concrete Receptor Coping (RCR) installation must start with Radiant Nassau Wall Clips. They provide a hard surface on the top of the wall on which to attach the coping. RCR Coping is notched to accommodate standard radii (Pre-formed 6" radius and Grecian Corners are available).


Place Nassau Clips on the wall every 12" to 18". Do not Tek screw to the wall yet as final placement will vary with coping length.

Place RCR Coping on wall panel with a Nassau wall clip centered at the beginning and end of the length. To bend notched coping, slowly pull the coping to the desired radius as you work your way down the bar. Begin securing one end of the coping with Tek screws, Nassau Wall Clips, Support Anchors and Coping Clips where needed. Use a white rubber mallet to aid in forming the coping to the final radius as you work your way down the bar. Once the desired final radius is met, secure Nassau wall clips to the pool wall and the coping to the wall clips every 12" and Support Anchors every 2 1/2'-3'.


RCR Coping
Part # 3324-N (notched)
3324-S (straight)

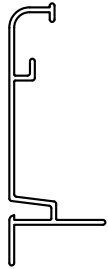

Support Anchor
Part # 3324-A

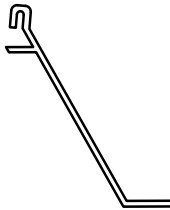

Coping Clip
Part # 3324-C

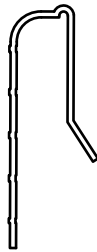

Nassau Clip
Part # 1712

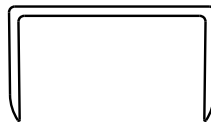


Figure A.

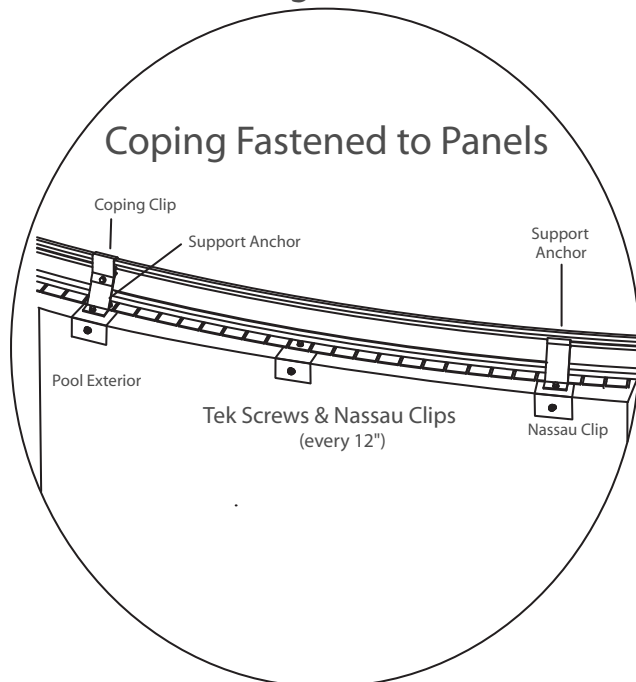


Figure B.



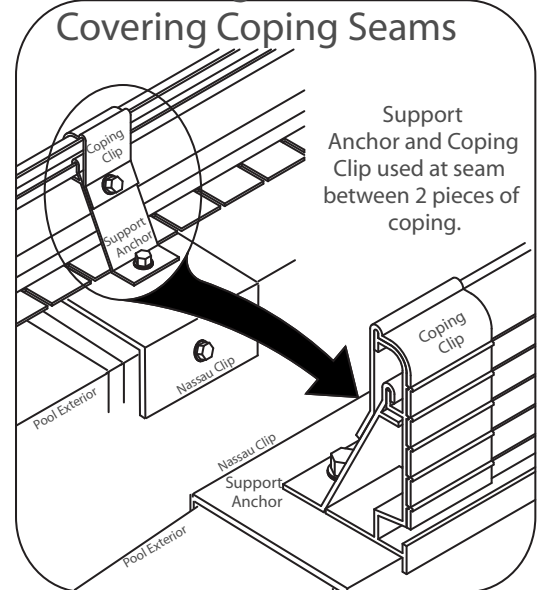


Figure B

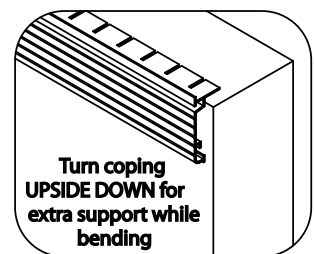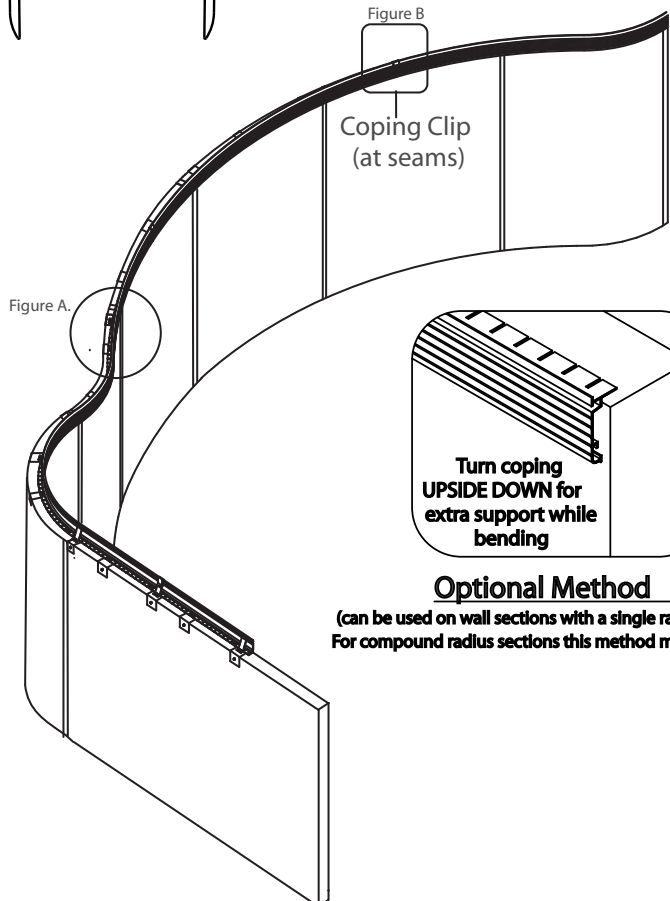

Optional Method

(can be used on wall sections with a single radius to form. For compound radius sections this method may NOT work)

INGROUND: SKIMMER ASSEMBLY


Mount the aluminum skimmer plate (**fig. A**) to the inside pool wall and the white plastic mounting plate (**fig. B**) to the outside pool wall using the included nuts and bolts. Keep all connections slightly loose to ensure correct skimmer placement.

Mount inground skimmer to the aluminum skimmer mounting plate using the included screws. Now securely tighten nuts and bolts on mounting kit and cover edges of aluminum plate with duct tape.

Position one gasket (**fig. C**) on the sealing surface of the skimmer and secure tightly with duct tape. When dropping the liner, you may want to install the liner bead around skimmer locations last, in order to avoid disturbing gasket placement.

After liner has been installed and water level approaches skimmer, prep skimmer faceplate (**fig. D**) by lining up faceplate and gasket, and then carefully drive screws through faceplate, gasket, liner, interior gasket and into skimmer throat.

Securing the corners first will help ensure correct placement. As water level approaches skimmer, carefully cut out liner from inside of skimmer faceplate with sharp blade, making sure to avoid nicking the gaskets.

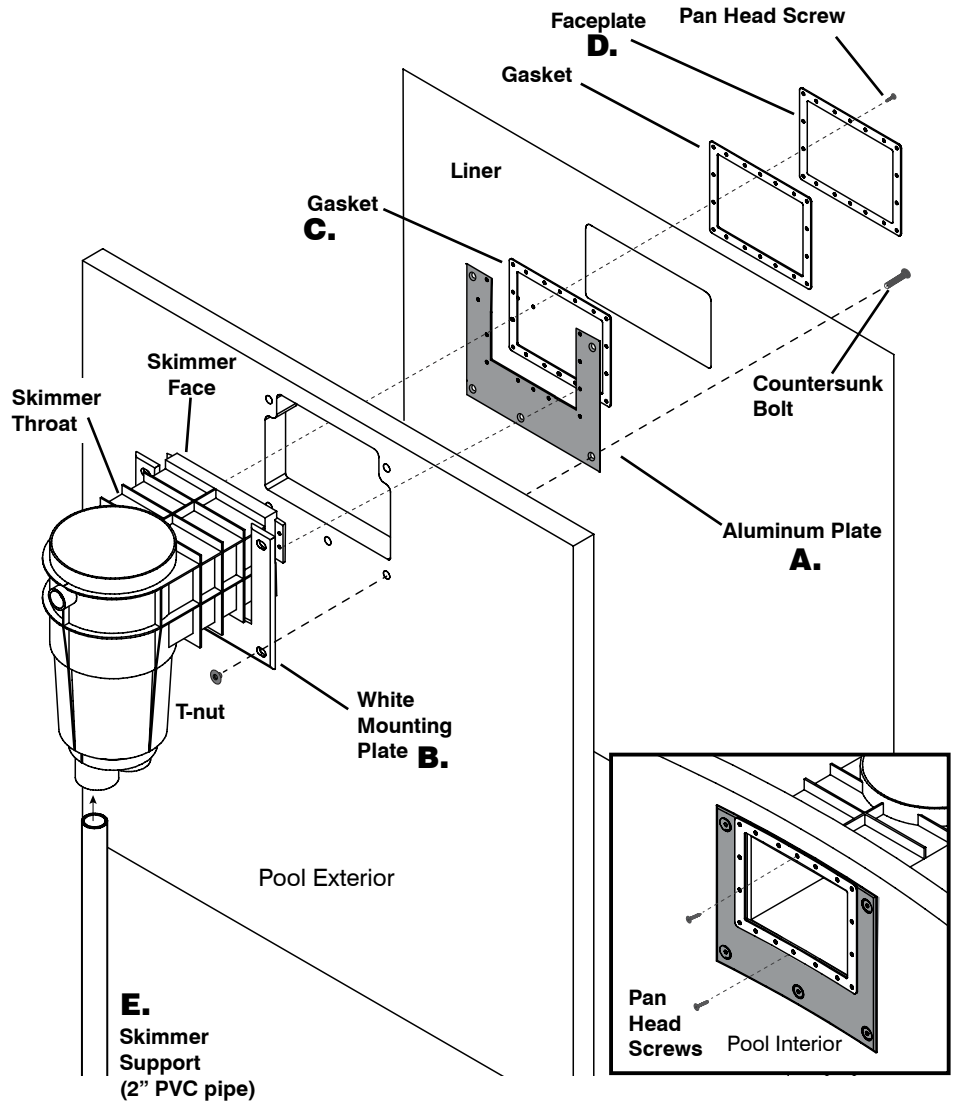



Notes:

It is recommended that 2" Schedule 40 PVC pipe be cut to size, depending on installation. Plug unused skimmer port. Place PVC pipe under skimmer body and adjust to make top of skimmer level. (**fig. E**)

Any gaps in the back of the white mounting plate should be covered using a spray foam filler such as "Great Stuff". After the concrete collar is poured, check level of skimmer top.

Extension Collars:

Extension Collars (not included) (**fig. F**) are used with most inground skimmers to raise the top of the skimmer to the height of decking. The number of extension collars needed is determined by benchmark established by top of coping.

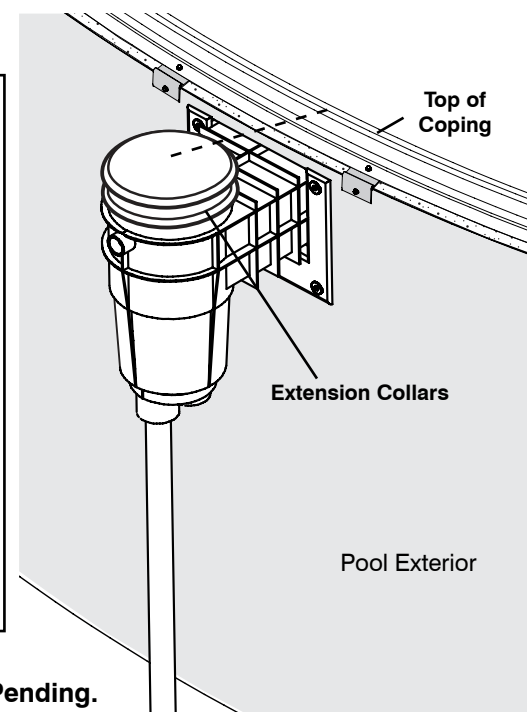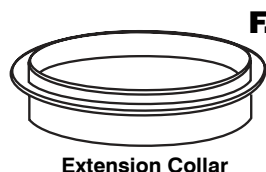


CONCRETE COLLAR GUIDE

Check with local building codes before installing your Radiant Metric Freeform pool inground. Radiant Pools requires a minimum of 8" concrete collar around the entire pool if any point of the pool wall is 26" or greater in the ground (**fig. 2**). An example of a semi-inground pool requiring a concrete collar is shown below (**fig.1**). A Concrete collar of 12" is required when installing your Radiant Metric Freeform fully inground.

When installing an inground thermoplastic walk-in step, add 2.5 yards of concrete to the 'Concrete Requirements table' for the concrete around the step and A-frames (**fig.3**).

Do not pour concrete directly on the pool walls. Pour concrete away from the wall and let it flow to the wall.

fig. 1

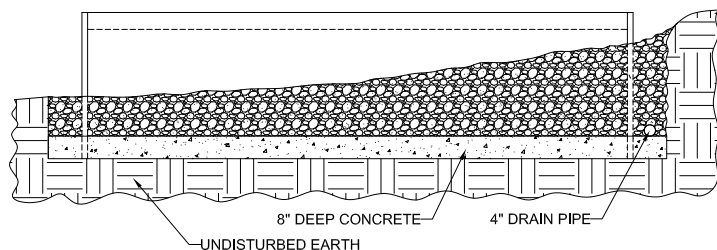

Note: Before pouring concrete collar, check with your electrician as they may want to bond the pool first.

fig. 2



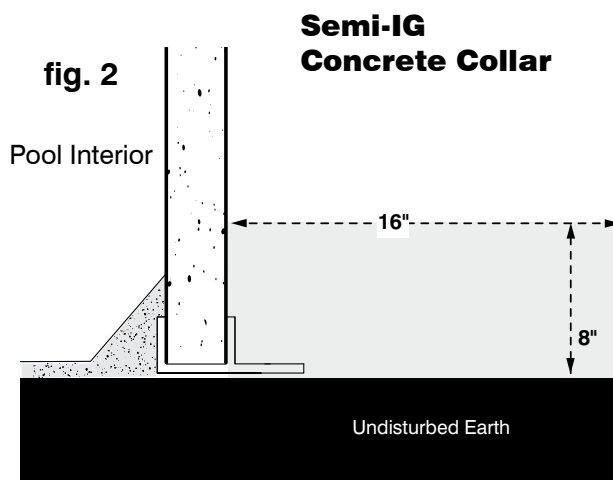


fig. 3

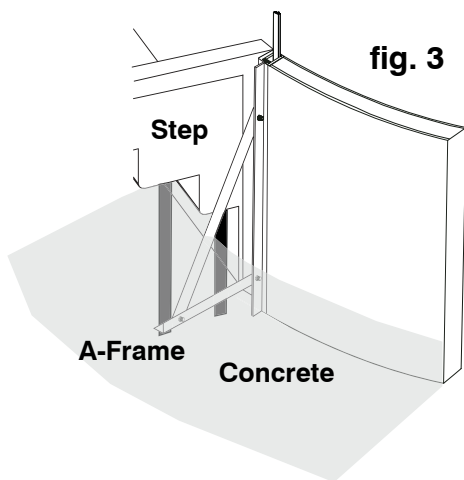

Note: Complete backfill is required around the step.

fig. D

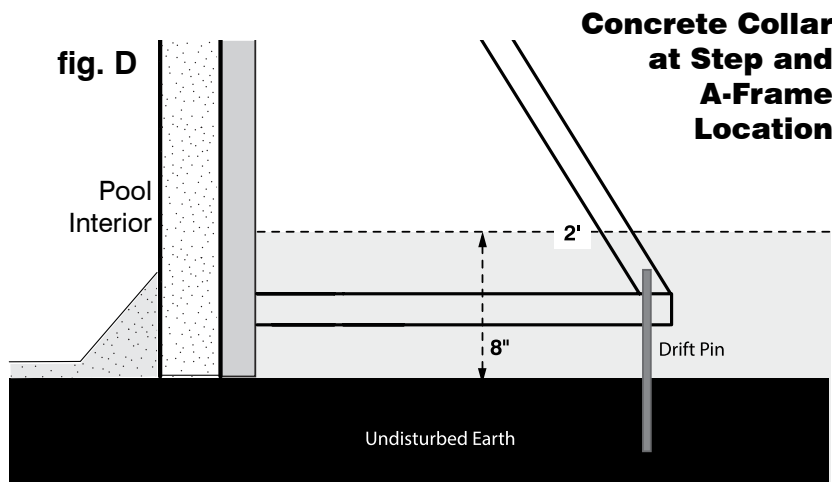

Concrete Requirements Table:

The following table describes the amount of concrete required in yards for Freeform Metric Pools. Add an additional 2.5 yards if thermoplastic walk-in step is included.

Size	14x24	16x26	18x30	20x33
25" Backfill or less	3.75 yds	3.75 yds	3.75 yds	4 yds
26" or more Backfill (Concrete Collar)	4 yds	4 yds	4.5 yds	5 yds
Fully Inground (Concrete Collar)	4.5 yds	4.5 yds	5 yds	5.5 yds

BACKFILL AND DRAINAGE

Before backfilling, check with electrician for pool bonding. Sonotubes may be installed at the time of collar pour to support the deck.


Backfill may go directly against a Radiant pool wall. Structural fill is required. Do not use expansive soil (e.g., clay).

For semi-inground or fully inground installations, the uphill run-off should be redirected around the pool incorporating a French drain concept using a perforated drain pipe and water relief area away from the pool and other structures.


Backfill as the pool is filling with water, manually compacting every 8"-12" (Do not use compacting machinery.) Hand backfill around skimmers, lights and inlets. Be sure that piping is buried, but not crushed.

If backfilling completely before pool is filled, the walls must be cross braced at the top, inside the pool. This is not the recommended method of backfilling your Radiant Pool.

Semi-Inground

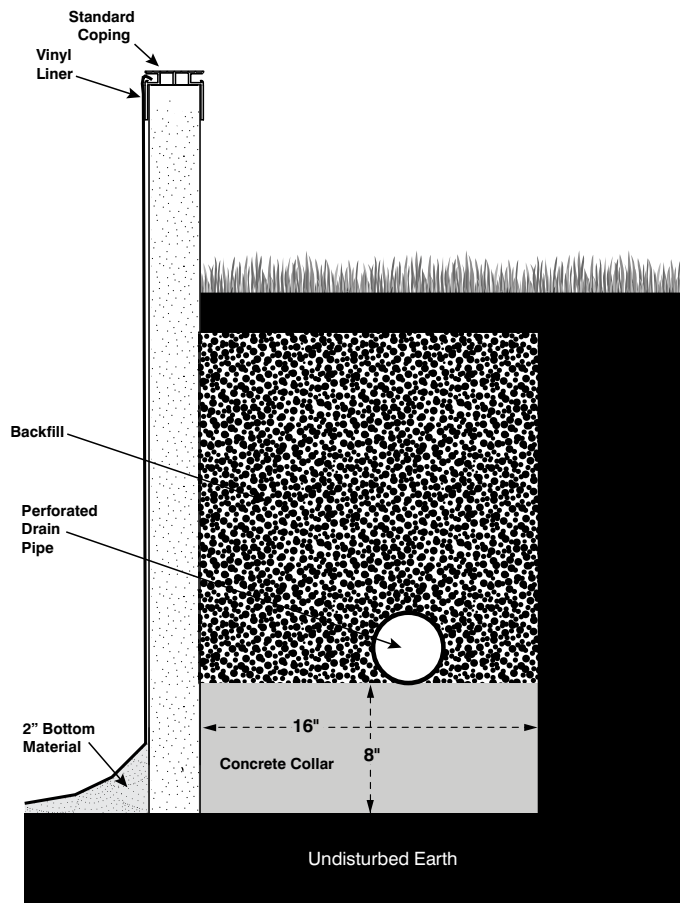

Full Inground

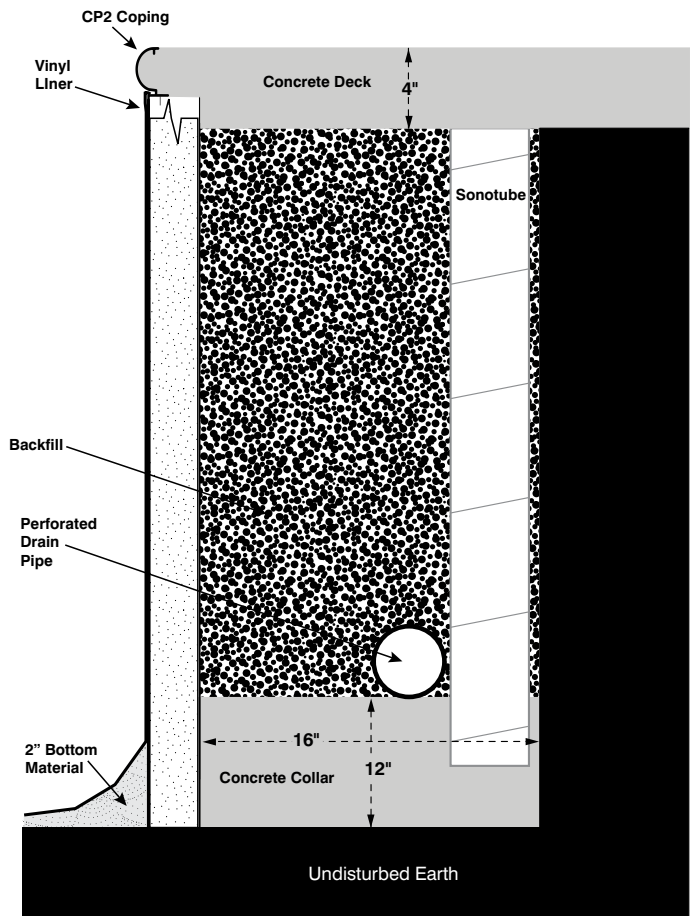

Radiant

A Latham Pool Company

**440 North Pearl Street
Albany, NY 12207**

1-800-RADIANT

www.radiantpools.com