

24 X 44 MOUNTAIN LAKE-48 W/ 8' HOPPER & 8' STEP									
DATE:	02/12/13	PERIMETER:	116'-3 $\frac{1}{4}$ "	AREA:	703 sq.ft.	GALLONAGE:	26,378.4 gal.	DEALER:	
THIS POOL IS DESIGNED TO MEET OR EXCEED INDUSTRY RECOMMENDED SAFETY STANDARDS (ANSI/APSP-5-AMERICAN NATIONAL STANDARDS FOR RESIDENTIAL INGROUND SWIMMING POOLS)					CUSTOMER PURCHASE ORDER #	DRAWN BY:	CUSTOMER		
					POOL NO.	PFML24X44-48S8		PAGE 1 OF 9	

									

									

									

									

									

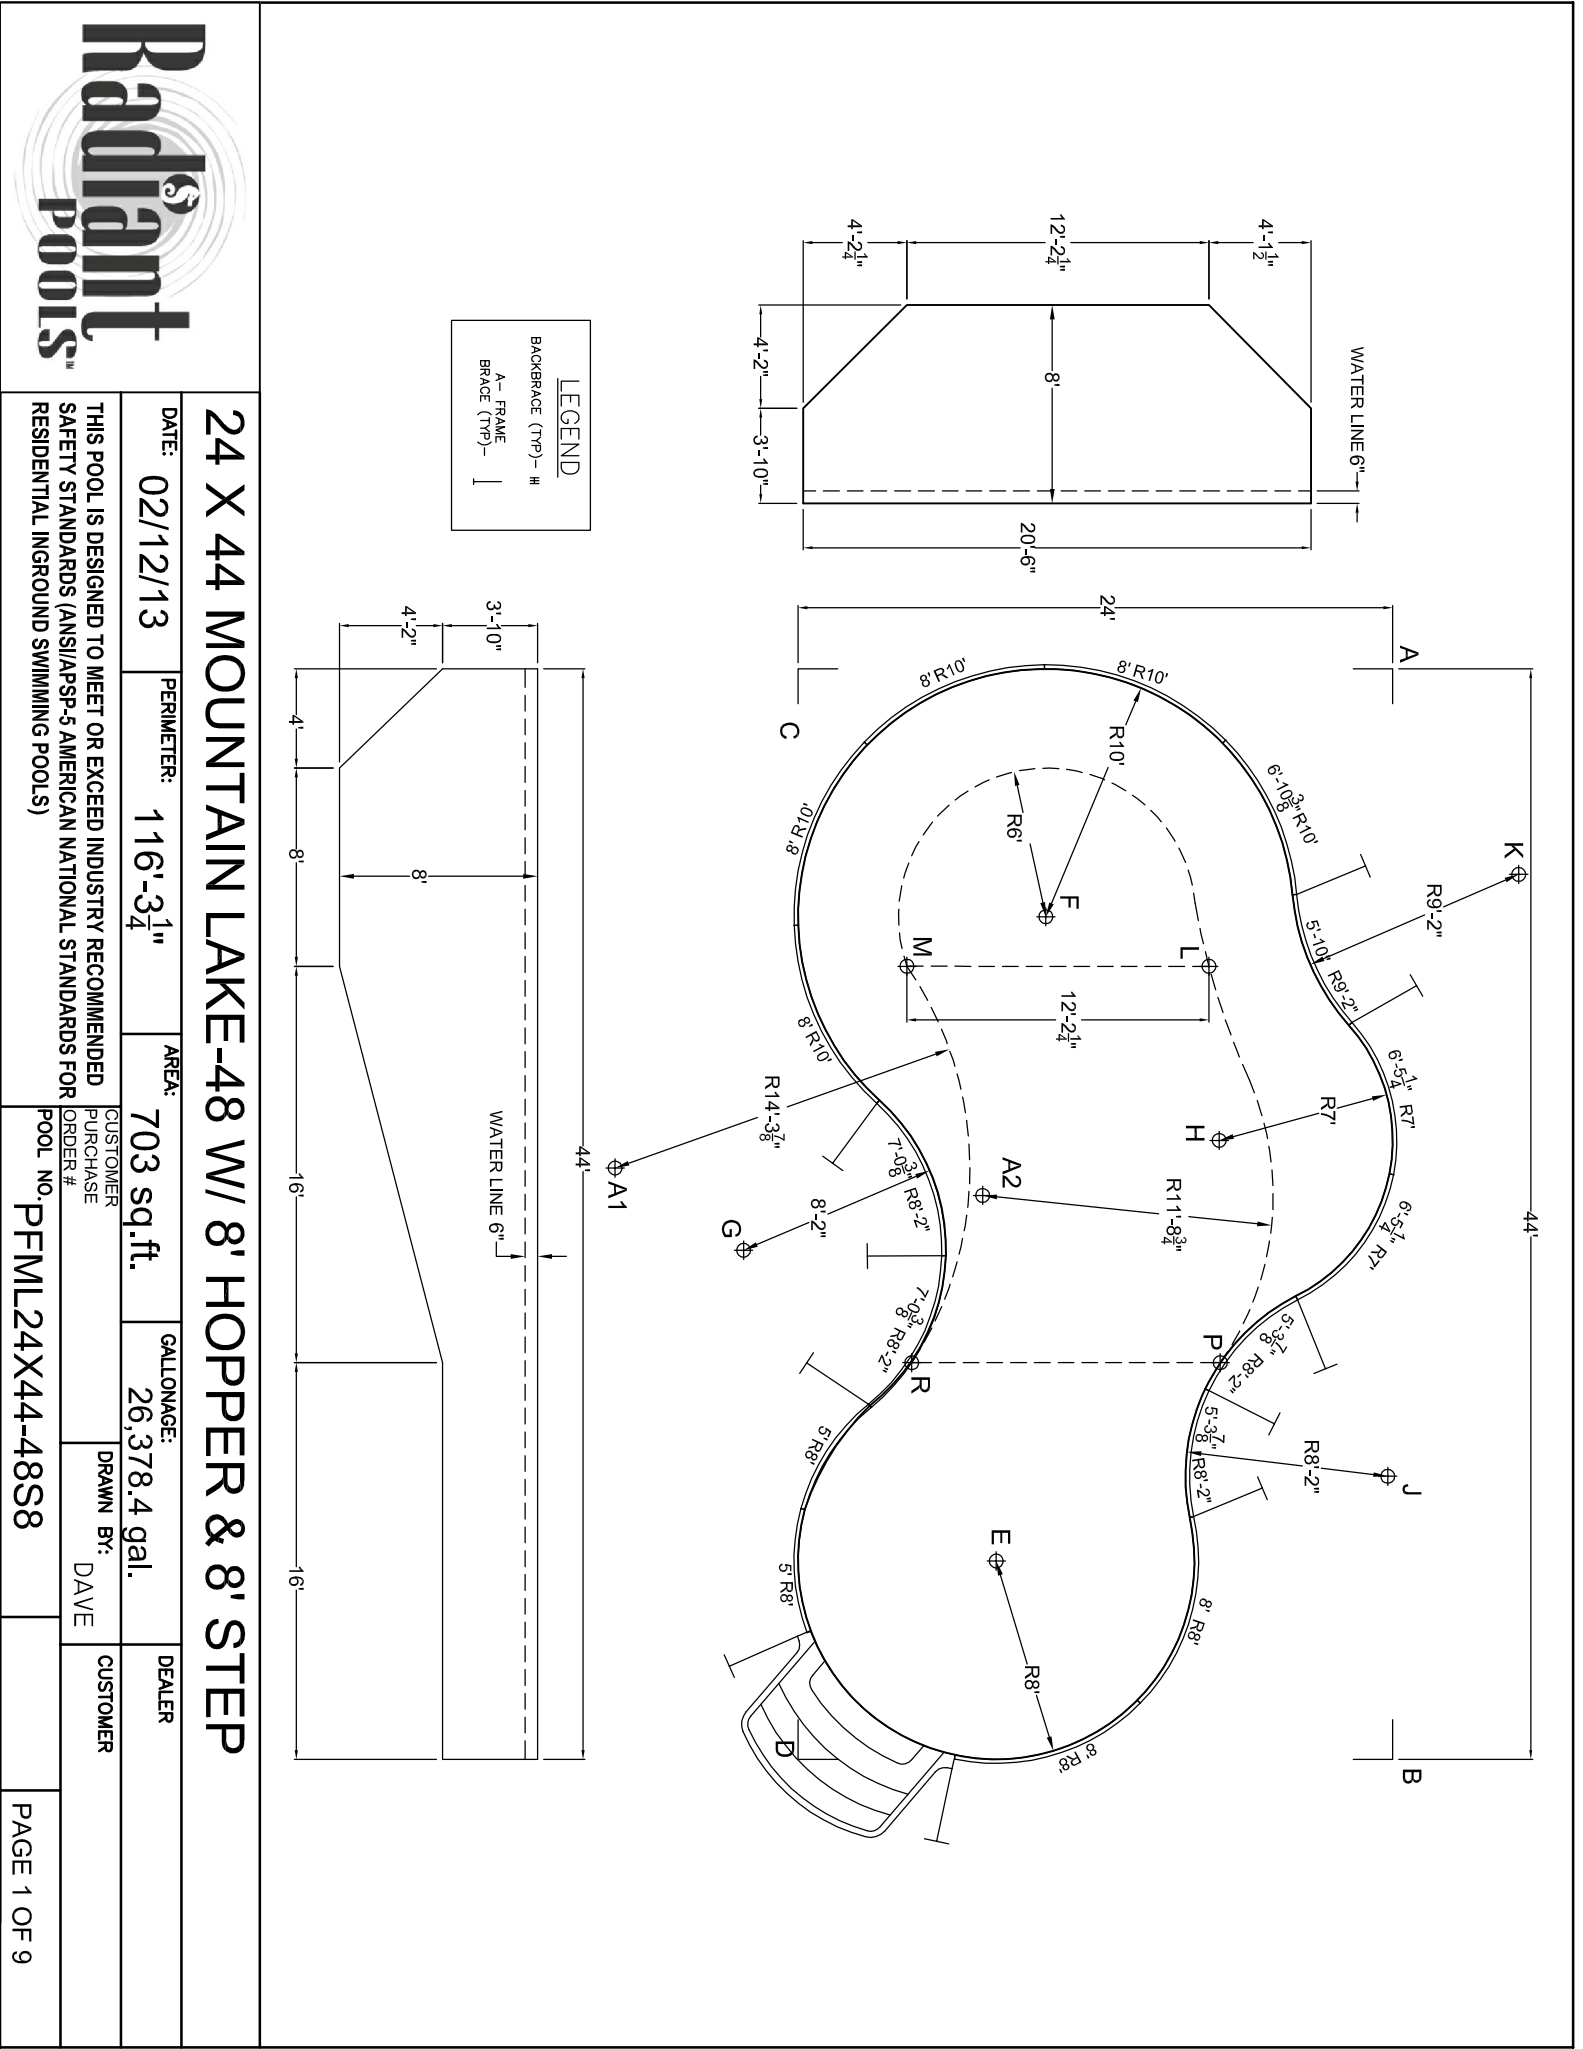

LEGEND

BACKBRACE (TYP) - H

A - FRAME
BRACE (TYP) - L








